

BASE OF BEARINGS  
TRUE NORTH BY SUN HOUR  
ANGLE METHOD

○ 5/16" IRON PIN SET  
● IRON PIN FOUND  
● CONC. MON. FD. USED

1" = 100'


VOL. 799, P. 32  
VOL. 303, P. 151  
VOL. 456, P. 415  
VOL. 362, P. 3  
VOL. 397, P. 247  
VOL. 733, P. 312  
VOL. 590, P. 281  
VOL. 975, P. 307  
VOL. 733, P. 312  
VOL. 975, P. 311  
P.B. 2, P. 2  
P.B. 2, P. 30  
SURVEYS USED  
J.L. GAMBLE 7-3-81  
J.R. MARSHALL 4-25-70  
L. CAMP 10-24-78  
P.L. SYSTEMS LTD 12-18-86  
W.J. BIDENBACH 1-20-82  
R.M. GRAVES 7-30-86  
WASHINGTON TWP. TAXMAP  
U.S.G.S. ZONE - E - QUAD.  
AERIAL PHOTO

MAP SHOWING SURVEY OF  
14.875 AC. FOR DANIEL H. &  
ELEANOR L. WOLFE PART OF  
MUSKINGUM MINING NO. 2  
LOT'S NO. 7-8-9 IN QUARTER  
TWP. 3, TWP. 1, RANGE 7  
U.S.M.L. WASHINGTON TWP.  
AND CITY OF ZANESVILLE  
MUSKINGUM CO., OHIO

LOT 16  
UNDERWOODS  
RESERVATION  
D.B.E. P. 62

CITY OF ZANESVILLE  
530-894

DESCRIPTION APPROVED  
FOR AUDITOR'S TRANSFER  
BY *J.L. Gamble*  
3-17-88

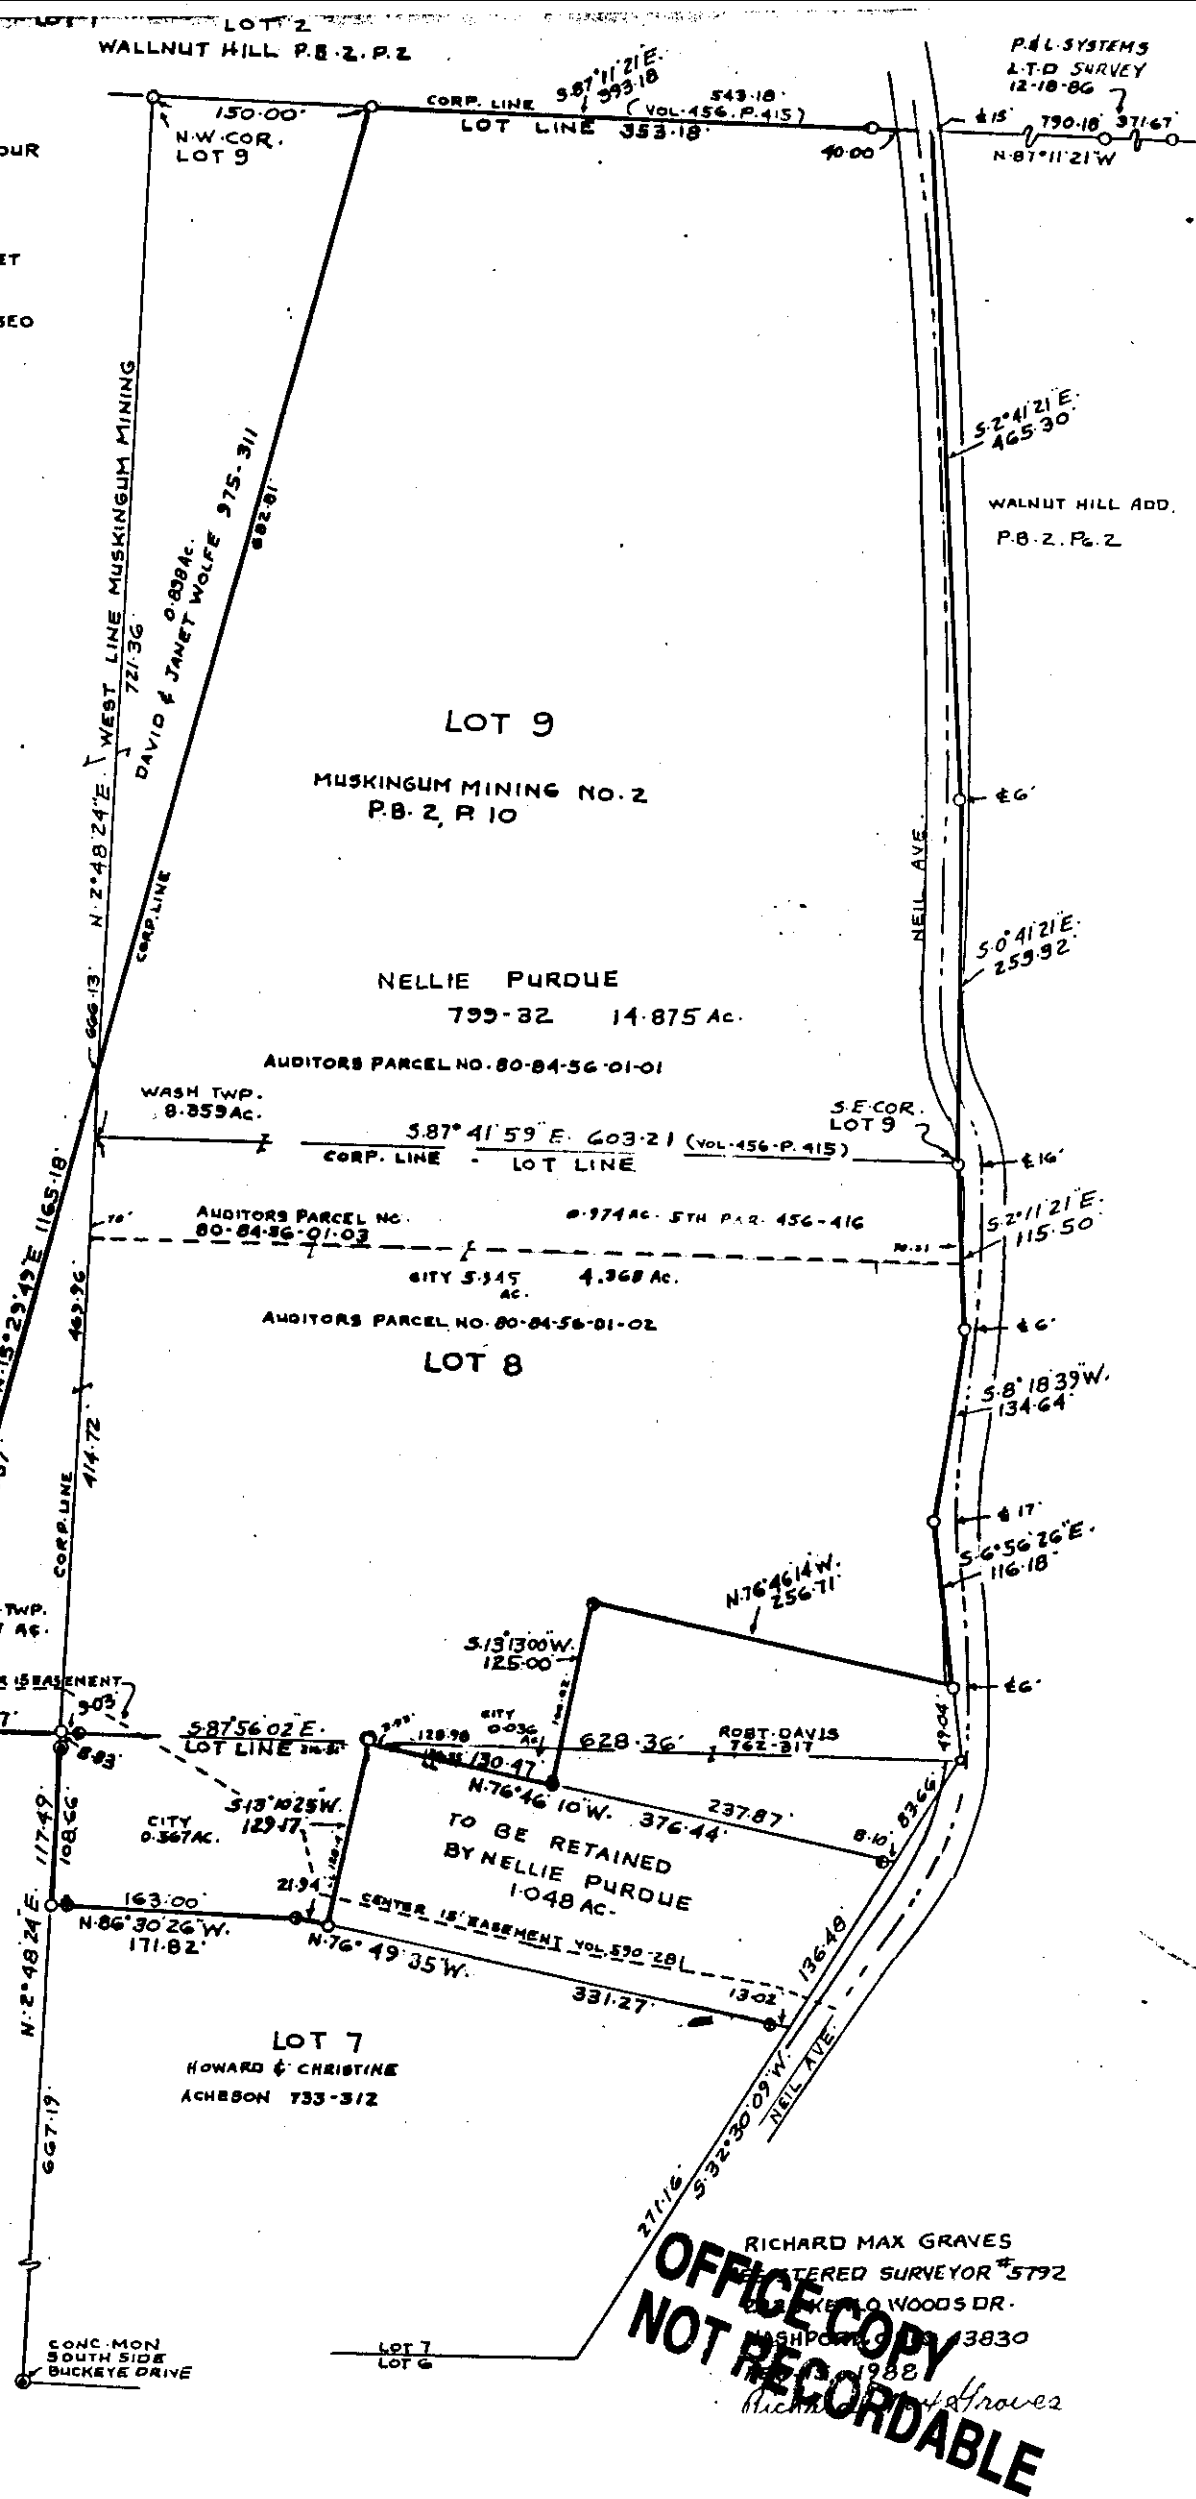

RICHARD MAX GRAVES  
REGISTERED SURVEYOR #5792  
1000 WOODS DR.  
WASHINGTON, OHIO 43086  
1988  
*Richard Max Graves*

**OFFICE COPY  
NOT RECORDABLE**