



BASE OF BEARINGS IS TRUE NORTH
BY AN OBSERVATION OF THE SUN

- 5/8" x 30" REBAR SET CAPPED GRAVES #5792
- ⊙ 5/8" x 30" REBAR SET IN 1988 CAPPED GRAVES #5792
- ⊙ CONCRETE MONUMENT FOUND
- 3/4" PIPE FOUND



VOL. 1059, Pg. 224
VOL. 1059, Pg. 226
VOL. 1053, Pg. 619
MUSKINGUM MINING NO. 2
P.B. 2, Pg. 10
UNDERWOODS RESERVATION
BOOK "E", Pg. 62
FEB. 15, 1988 SURVEY BY R.M. GRAVES #5792
APR. 29, 1987 SURVEY BY R.M. GRAVES #5792
USGS ZANE. E. QUAD
TAX MAP 84-63 & 84-56

MAP SHOWING SURVEY OF 4 PARCELS OF LAND
23.183 AC, 4.758 AC, 13.127 AC & 1.749 AC FOR DAVID
M. WOLFE IN LOT 16 OF UNDERWOODS RESERVATION
(D.B.E., Pg. 62) AND LOT 7, 8, & 9 OF MUSKINGUM
MINING NO. 2 (P.B. 2, Pg. 10) IN THE 3RD QTR.
TWP. 1, RANGE 7 OF THE UNITED STATES
MILITARY LANDS NOW IN THE CITY OF
ZANESVILLE, MUSKINGUM CO., OHIO

- ① S. 27° 38' 36" W. Δ: 0° 25' 41" 42.42'
- ② S. 27° 12' 17" W. Δ: 0° 26' 50" 44.33'
- ③ S. 25° 15' 20" W. Δ: 3° 27' 02" 342.02' seg 587.57 ff.

DESCRIPTION APPROVED
FOR AUDITOR'S TRANSFER

BY [Signature]
12-9-2002


NOTE:

AREA ON WEST SIDE OF PROP.
NOT INCLUDED IN D.B. 650-935
IT WAS PART OF ORIGINAL
PROPERTY IN D.B. 211, Pg. 313
0.34 AC.



RICHARD MAX GRAVES
REGISTERED SURVEYOR #5792
2925 KENLO WOODS DR.
NASHVILLE, TN 37203

**OFFICE COPY
NOT RECORDABLE**

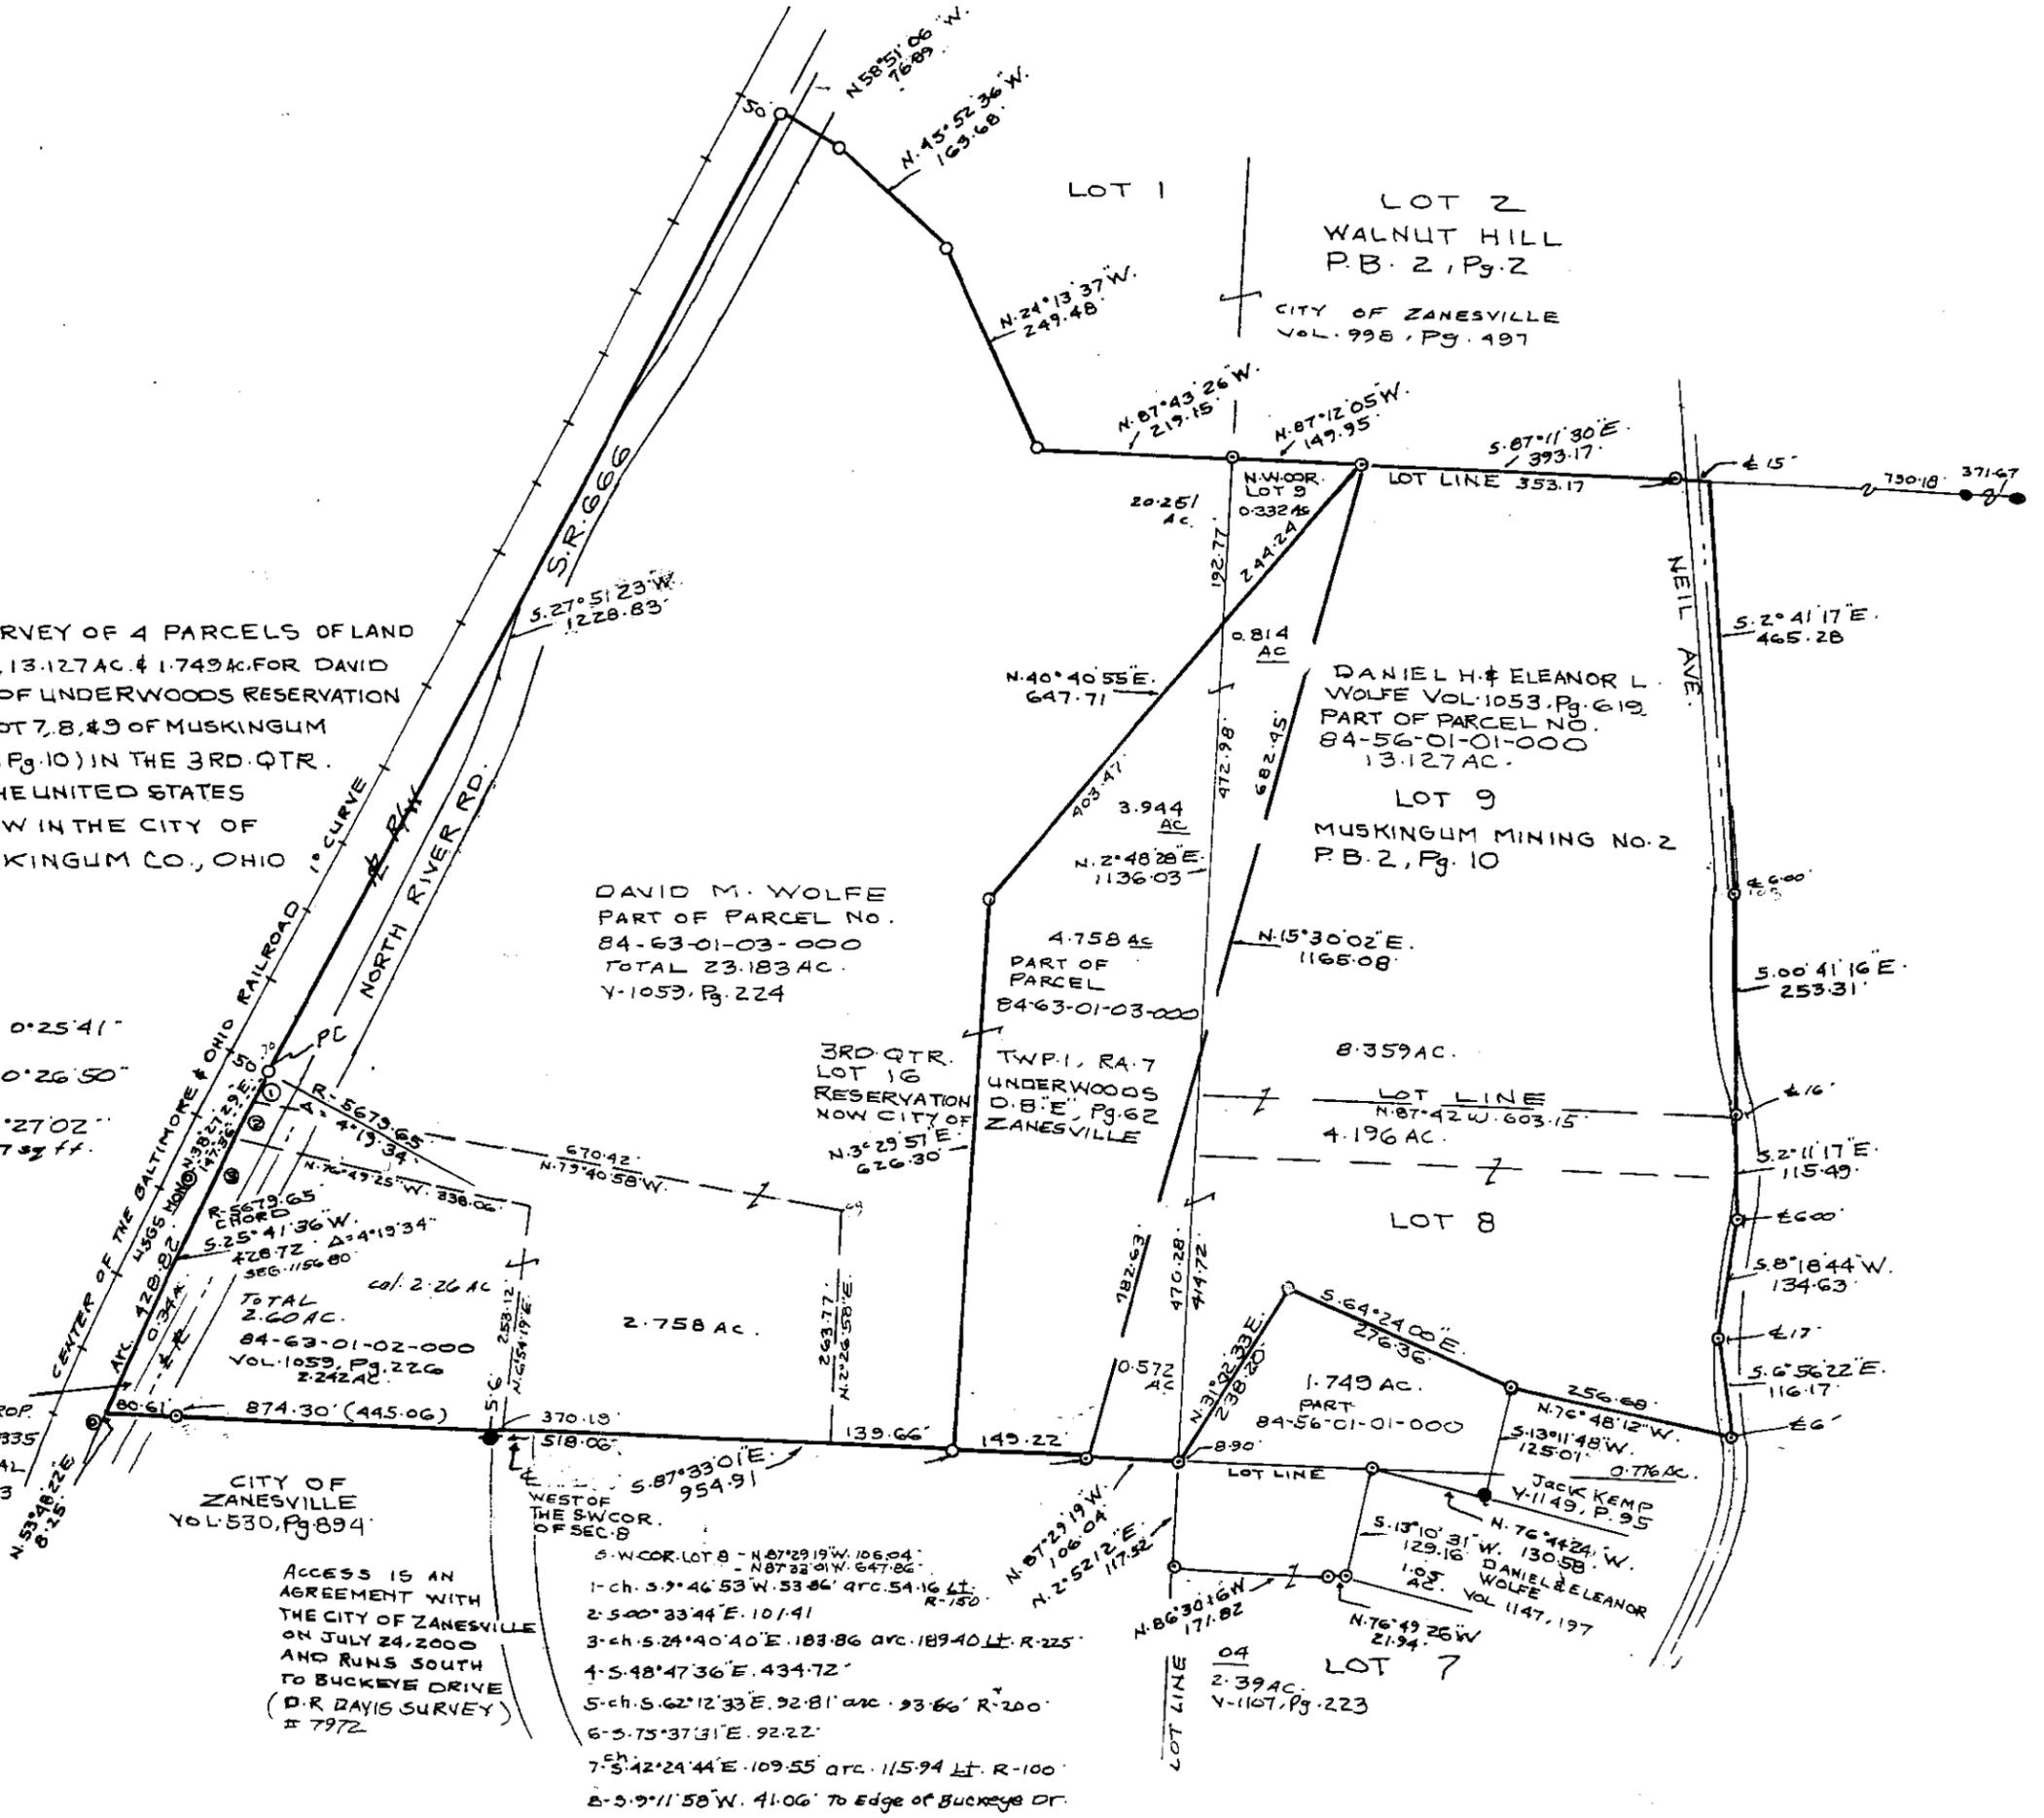

Access is an
AGREEMENT WITH
THE CITY OF ZANESVILLE
ON JULY 24, 2000
AND RUNS SOUTH
TO BUCKEYE DRIVE
(D.R. DAYIS SURVEY)
7972

- S.W. COR. LOT 8 - N. 87° 29' 19" W. 106.04'
- 1 - ch. S. 9° 46' 53" W. 53.86' arc. 54.16' Lt. R-150
- 2 - S. 00° 33' 44" E. 101.41'
- 3 - ch. S. 24° 40' 40" E. 183.86' arc. 189.40' Lt. R-225
- 4 - S. 48° 47' 36" E. 434.72'
- 5 - ch. S. 62° 12' 33" E. 92.81' arc. 93.66' R-200
- 6 - S. 75° 37' 31" E. 92.22'
- 7 - S. 42° 24' 44" E. 109.55' arc. 115.94' Lt. R-100
- 8 - S. 9° 11' 58" W. 41.06' to edge of Buckeye Dr.