


# SURVEY FOR LOIS WOLFE

AUDITORS PARCEL NUMBER  
84-56-01-04-000 (PART)

BEING A PART OF THE PARCEL CONVEYED TO STEPHEN A. AND LOIS M. WOLFE IN O.R. VOLUME 2617, PAGE 701 OF THE MUSKINGUM COUNTY OFFICIAL RECORDS. SITUATED IN LOT 7 OF MUSKINGUM MINING SUBDIVISION NUMBER 2 AS RECORDED IN PLAT BOOK 2, PAGE 10, QUARTER TOWNSHIP 3, TOWNSHIP 1, RANGE 7, OF THE UNITED STATES MILITARY LANDS, CITY OF ZANESVILLE, MUSKINGUM COUNTY, OHIO.

BEARINGS ARE BASED ON OHIO STATE PLANE COORDINATE SYSTEM 1983(2011), OHIO SOUTH ZONE, GRID, DERIVED FROM A GPS OBSERVATION.

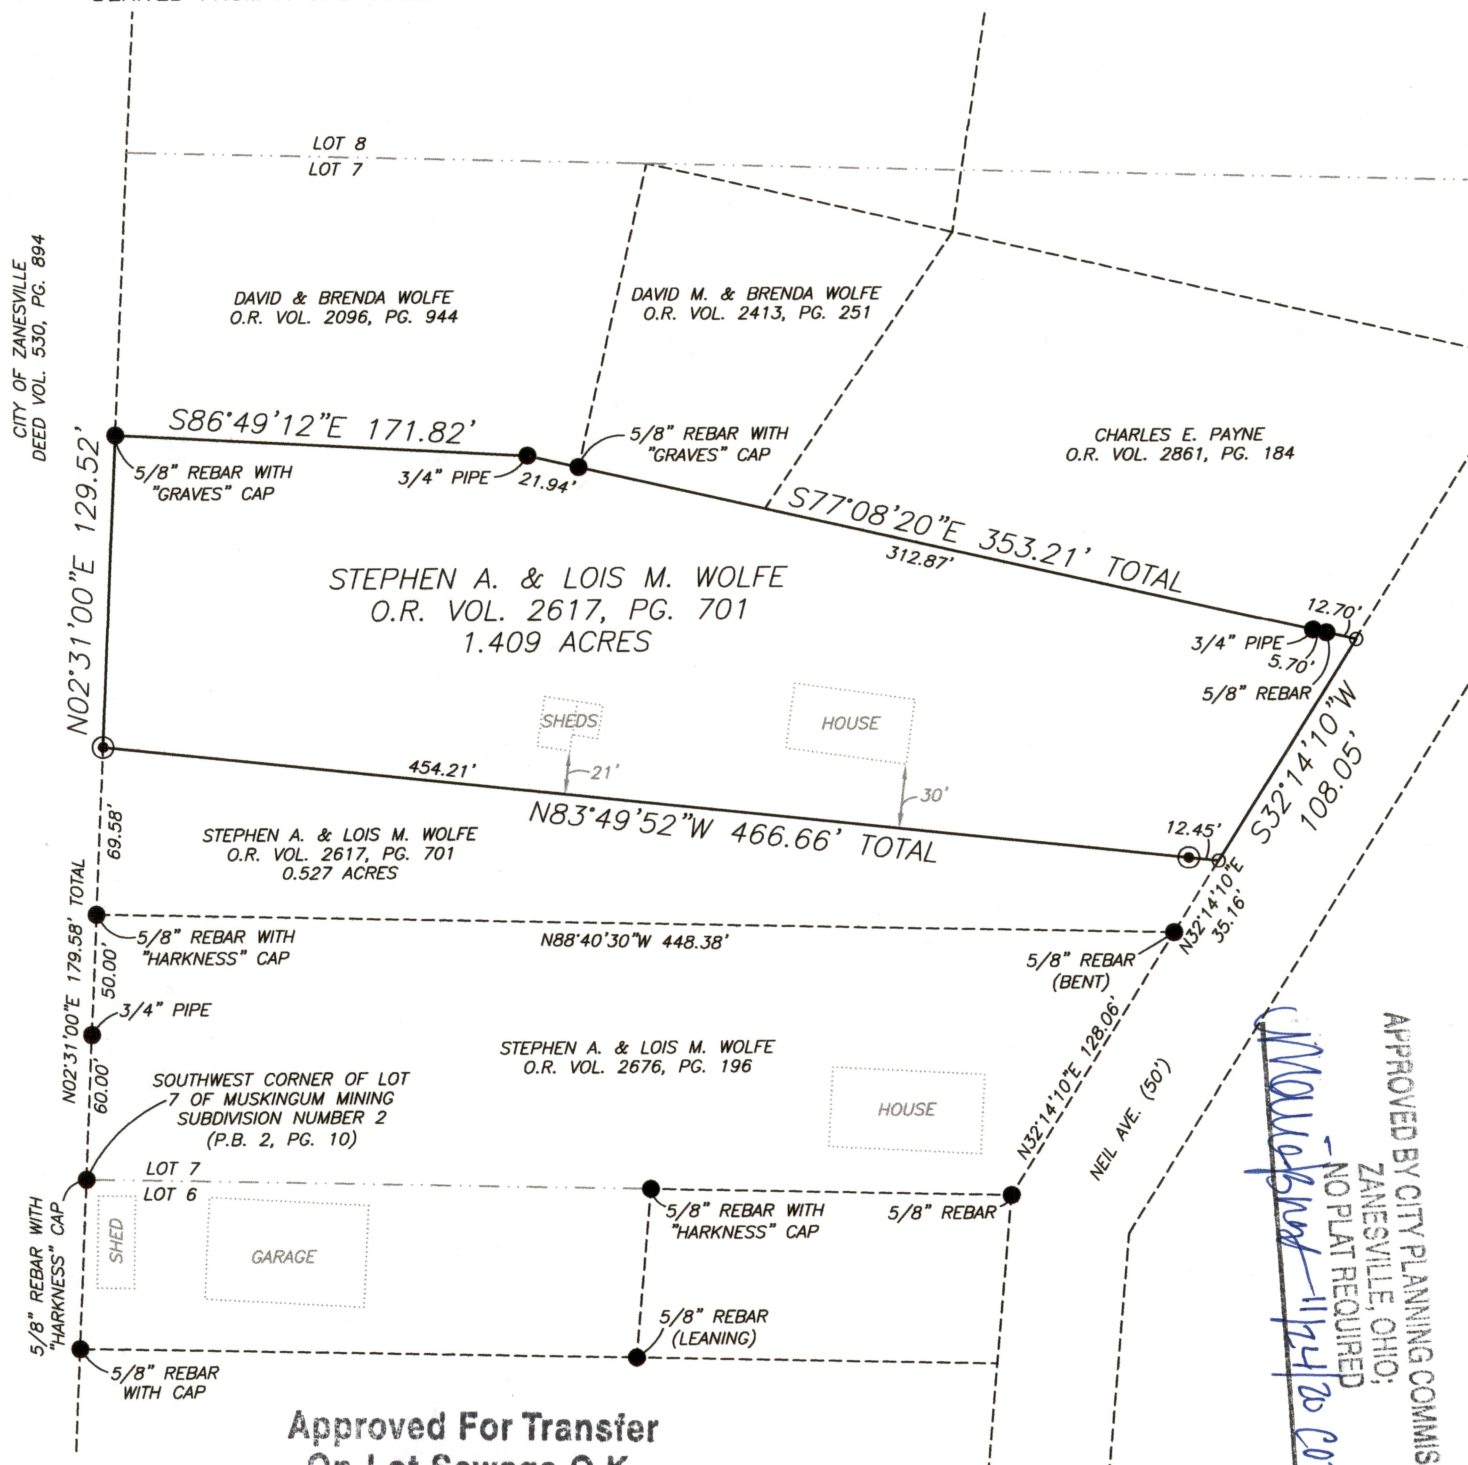

Approved For Transfer  
On-Lot Sewage O.K.

Date 10-29-20

Mat H

Zanesville-Muskingum Co.  
Health Department

## RESEARCH

DEEDS AS SHOWN  
PREVIOUS SURVEY OF A 1.43 AC. PARCEL  
COMPLETED MAY 22, 2006 BY C.R. HARKNESS PS6885  
PREVIOUS SURVEY OF A 0.311 AC. & A 0.737 AC. PARCEL  
COMPLETED NOV. 13, 2012 BY R.M. GRAVES PS5792  
MUSKINGUM COUNTY GIS

## LEGEND

- EXISTING IRON PIN
- IRON PIN SET  
(5/8" REBAR W/CAP)
- ANGLE POINTS

DESCRIPTION

APPROVED


By: [Signature]

SCALE 1"=80'

0 40 80 160

I, JASON LEACHMAN, HEREBY CERTIFY TO THE BEST OF MY KNOWLEDGE AND BELIEF THE ABOVE PLAT AND SURVEY TO BE CORRECT AS PREPARED BY ME, THIS 14th DAY OF OCTOBER, 2020, FROM A FIELD SURVEY COMPLETED THE 2nd DAY OF OCTOBER, 2020.

JASON LEACHMAN  
PROFESSIONAL SURVEYOR #8536

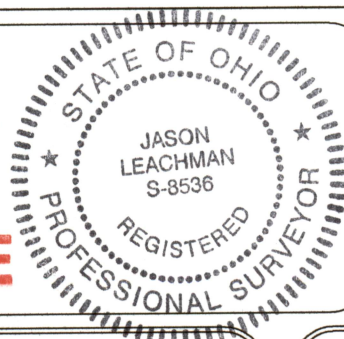

THIS PROPERTY IS SUBJECT TO ALL APPLICABLE EASEMENTS, RIGHT OF WAYS, OR RESTRICTIONS, WHETHER RECORDED OR IMPLIED. THIS PLAT, PREPARED IN ACCORDANCE WITH CHAPTER 4733-37 OF THE ADMINISTRATIVE CODE, IS INTENDED FOR THE LEGAL TRANSFER OF THE PROPERTY SHOWN AND DOES NOT INTEND TO SHOW ANY OR ALL OF THE EASEMENTS, RIGHT OF WAYS, RESTRICTIONS OR ENCROACHMENTS UNLESS OTHERWISE INDICATED.

BASELINE SURVEYING, INC.  
3010 EAST PIKE, ZANESVILLE, OHIO 43701

phone: 740-453-4850, email: BEI@rohio.com, www.BaselineSurveyingInc.com

DRAWN BY: JWJ

DATE: 10-14-20

SCALE: 1"=80'

CHECKED BY: MDN

JOB NO: 6379

DRAWING NO:  
Z:\6379\6379.dwg