

SITUATED IN

The State of Ohio, County of Muskingum
City of Zanesville being part of Lots 4, 5, 6 & 7
of Henry J. Rownd's Addition (RP1, Pg. 181) and
Lots 3 & 4 of McIntire's Northeast Addition of Square 27
(DR "D", Page 606).


BASIS OF BEARING

Bearings are based on State Plane Grid Coordinates,
NAD83, Ohio South, per GPS Observation.

RE~SURVEY

REFERENCES

* As Noted on Plat
www.muskingumcountyauditor.org
www.mceo.org
<http://recorder.muskingumcounty.org>

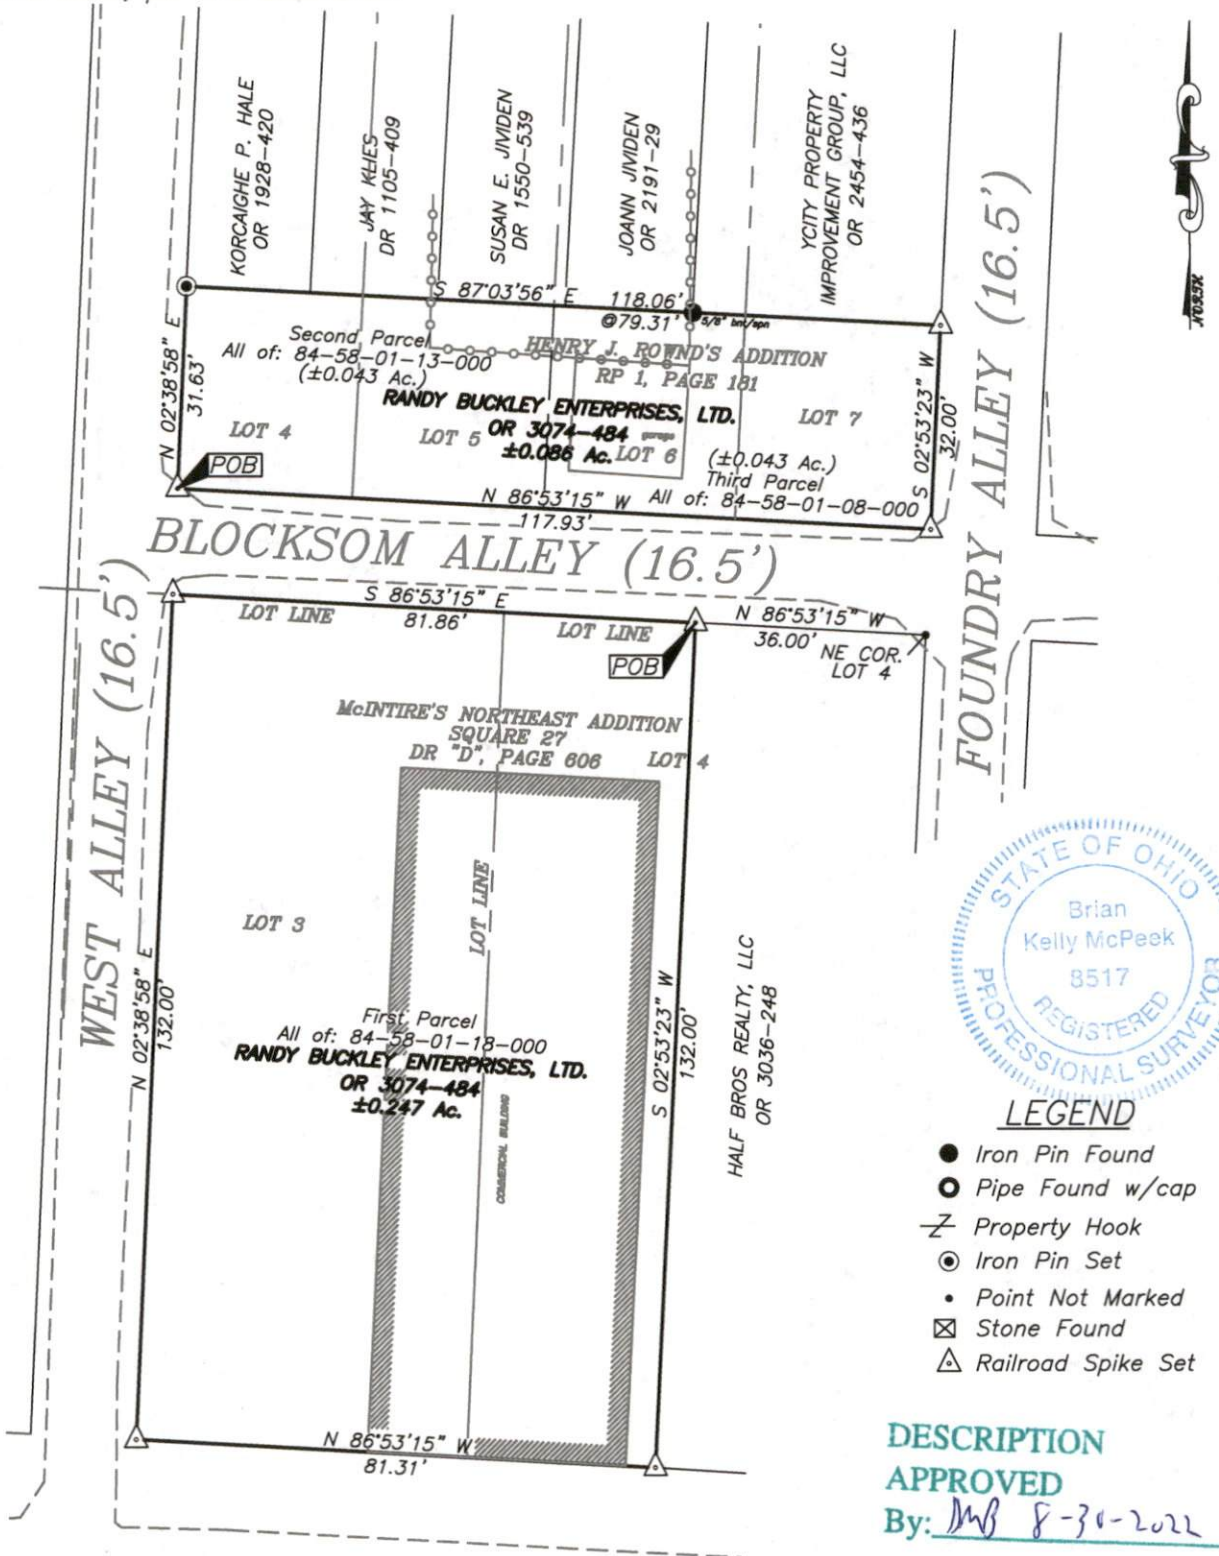

OFFICE COPY

8/29/22

Brian Kelly McPeck
Reg. Surveyor No. 8517

NOT RECORDABLE

This plat was prepared by McPeck Land Surveying, LLC
in accordance with Chapter 4733-37 of the Administrative Code,
and is intended to be used for the legal transfer of the property
described and does not intend to describe all or any easements
of record, nor encroachments unless otherwise intended.



**MCPECK
LAND
SURVEYING**

www.mcpecklandsurveying.com
email: brian@mcpecklandsurveying.com
340 Robin Hood Ln., * Zanesville, Oh 43701 * 740.704.6073