


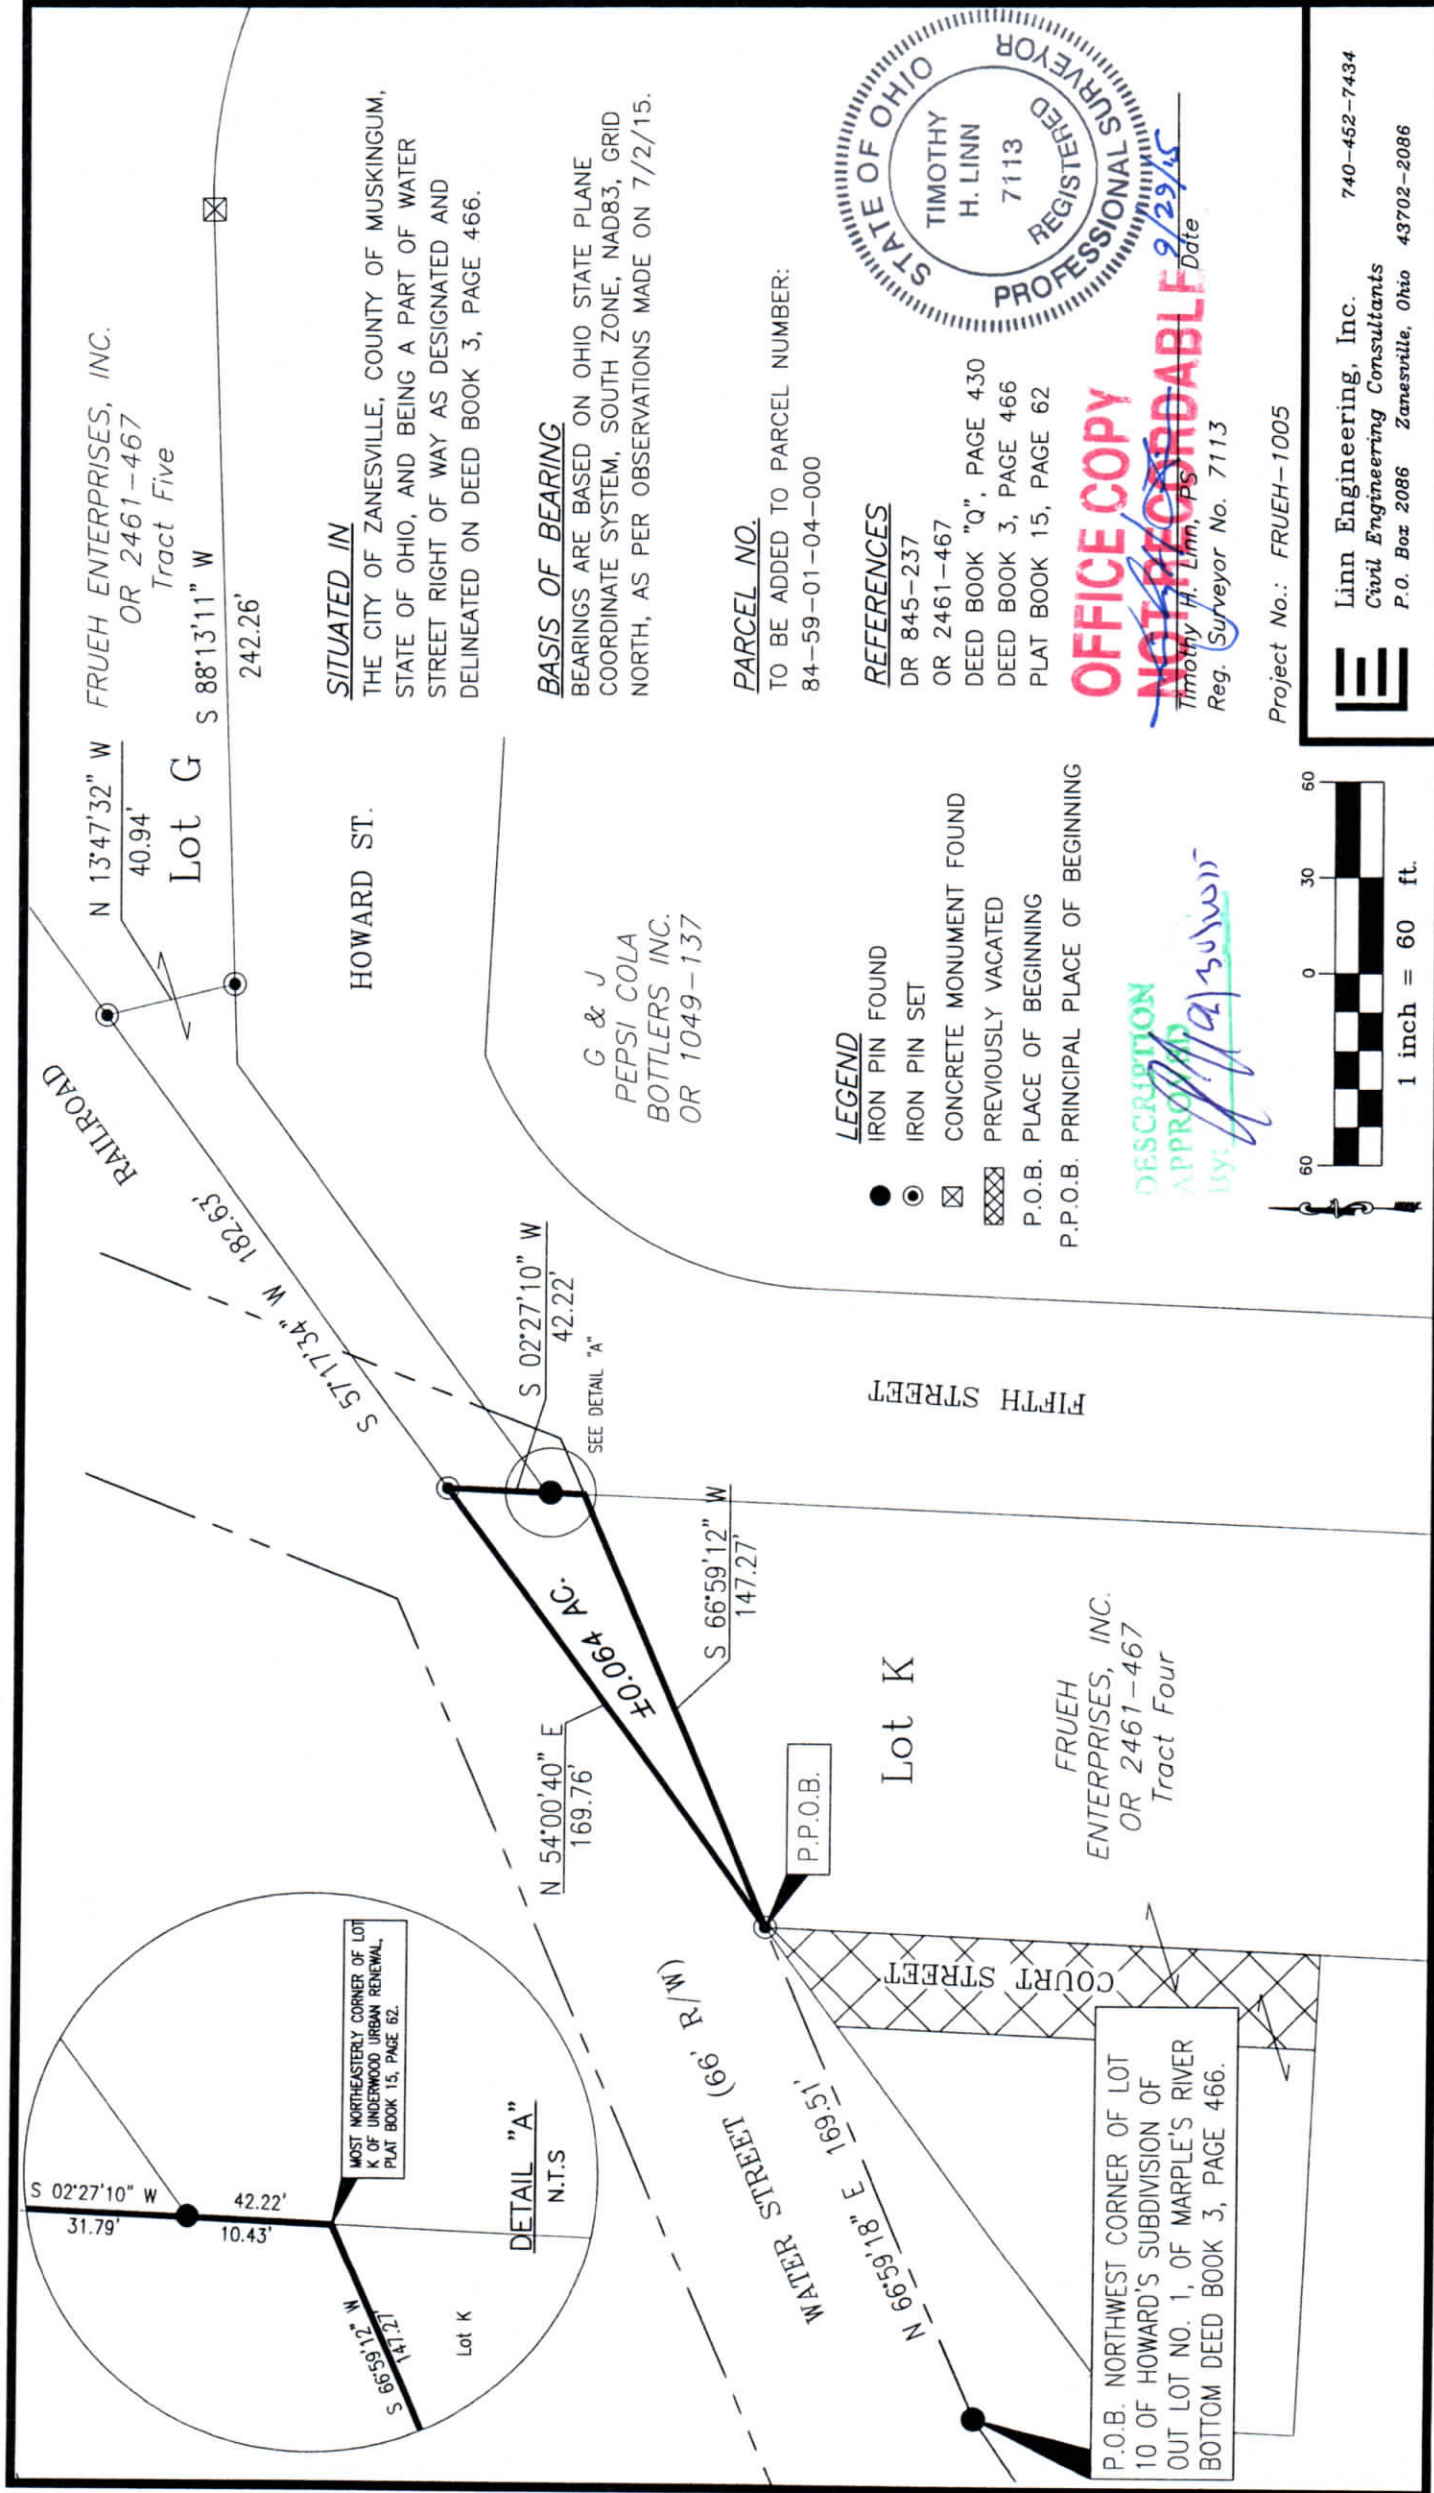

FRUEH ENTERPRISES, INC.  
OR 2461-467  
Tract Five

Lot G  
S 88°13'11" W  
242.26'

SITUATED IN

THE CITY OF ZANESVILLE, COUNTY OF MUSKINGUM,  
STATE OF OHIO, AND BEING A PART OF WATER  
STREET RIGHT OF WAY AS DESIGNATED AND  
DELINEATED ON DEED BOOK 3, PAGE 466.

BASIS OF BEARING

BEARINGS ARE BASED ON OHIO STATE PLANE  
COORDINATE SYSTEM, SOUTH ZONE, NAD83, GRID  
NORTH, AS PER OBSERVATIONS MADE ON 7/2/15.

PARCEL NO.

TO BE ADDED TO PARCEL NUMBER:  
84-59-01-04-000

REFERENCES

- DR 845-237
- OR 2461-467
- DEED BOOK "Q", PAGE 430
- DEED BOOK 3, PAGE 466
- PLAT BOOK 15, PAGE 62

**OFFICE COPY**


**NOT RECORDABLE** 9/29/15  
Date  
Timothy H. Linn, P.S.  
Reg. Surveyor No. 7113



LEGEND

- IRON PIN FOUND
- IRON PIN SET
- ⊠ CONCRETE MONUMENT FOUND
- ▨ PREVIOUSLY VACATED
- P.O.B. PLACE OF BEGINNING
- P.P.O.B. PRINCIPAL PLACE OF BEGINNING

DESCRIPTION  
APPROVED  
By: [Signature]

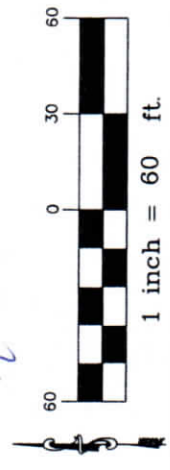

Project No.: FRUEH-1005



Linn Engineering, Inc.  
Civil Engineering Consultants  
P.O. Box 2086 Zanesville, Ohio 43702-2086  
740-452-7434