

Wolfe Property

Situated in the State of Ohio, County of Muskingum, Township of Washington:

Being a Part of Lot 16 of Underwoods Reservation as Recorded in Deed Book E, Page 62 of the Muskingum County Plat Records in Quarter Township Three (3), Township One (1), Range Seven (7) United States Military Lands and the same property now Recorded in the name of Charlotte Wolfe in Deed Book 650, Page 335 bounded and described as follows:

Commencing at an iron pin set at the southwest corner of Lot 8 of Lots laid out by Muskingum Mining Co. and Recorded in Plat Book 1, Page 30 of the Muskingum County Plat Records; thence north 87 degrees 32 minutes 10 seconds west (the base of bearings for this description true north) along the north line of property owned by the city of Zanesville (Deed Book 530, Page 894) a distance of 773.91 feet to an iron pin set at the true place of beginning for the following described parcel; thence continuing north 87 degrees 32 minutes 10 seconds west along the north line of said city of Zanesville property 407.44 feet to a drill hole in the center of North River Road (S. Rt. 666) and passing through an iron pin set at 364.45 feet; thence north 28 degrees 30 minutes 11 seconds east 339.20 feet to a P.K. nail in the center of said North River Road (S. Rt. 666); thence south 76 degrees 49 minutes 58 seconds east 283.01 feet to an iron pin set and passing through an iron pin at 33.67 feet; thence south 6 degrees 53 minutes 47 seconds west 252.96 feet to the true place of beginning containing Two and Two-Hundred-Forty-Two Thousandths (2.242) Ac. more or less

All of Auditor's Parcel No. 70-70-30-02-03-000

Subject to all legal right-of-ways and easements on record


This description was given by Richard Max Crowe, Registered Surveyor No. 5792, July 3, 1984.

DESCRIPTION APPROVED  
for Auditor's transfer

By

*[Signature]*  
8-4-84

OFFICE COPY  
NOT RECORDABLE

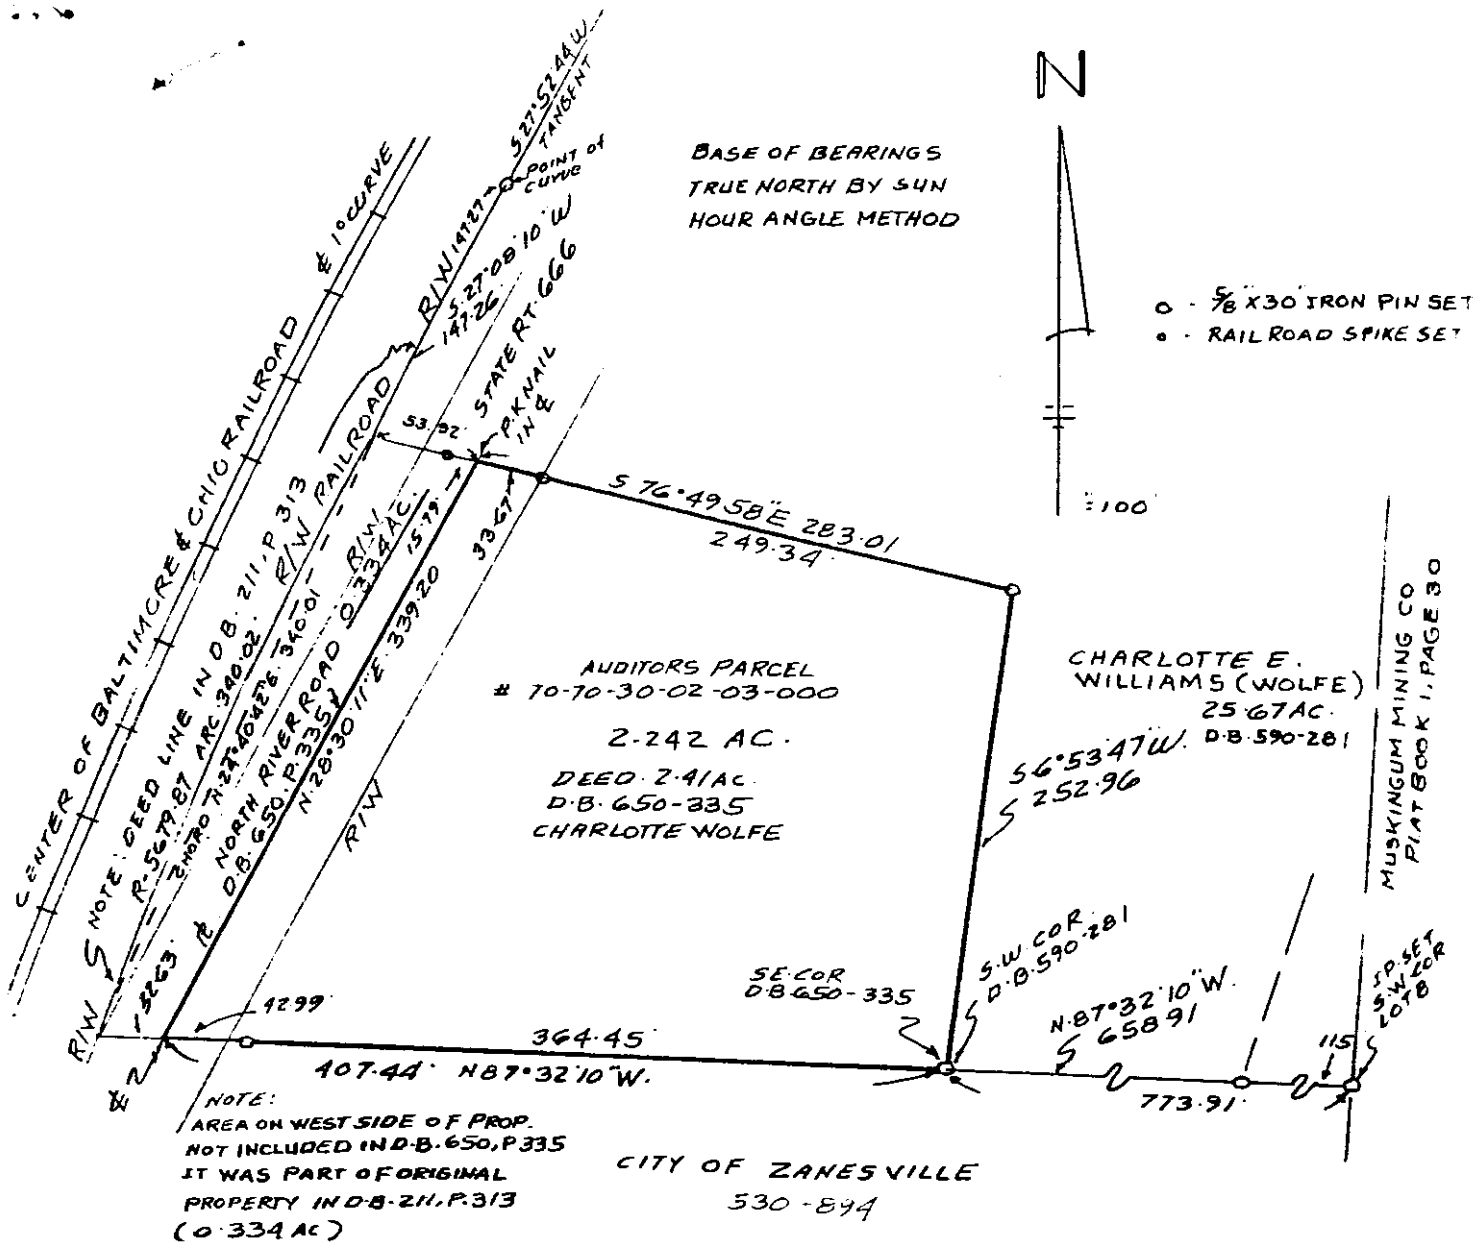

#### REFERENCE LIST

D.B. 650-335  
D.B. 530-894  
D.B. 590-281  
D.B. 700-312  
D.B. 717-32  
D.B. 550-150  
P.B. 1, PAGE 30  
JULY SURVEY 25.67 AC.

OFFICE COPY  
NOT RECORDABLE

MAP SHOWING SURVEY OF 2.242 AC  
FOR DAVID WOLFE PART OF LOT 16  
UNDERWOODS RESERVATION IN THE  
3RD QTR. TWP. 1, RA. 7 U.S.M.L.  
WASHINGTON TOWNSHIP  
MUSKINGUM, COUNTY, OHIO

DESCRIPTION / APPROVED  
for Auditor's /

By 8-4-86

RICHARD MAX GRAVES  
REGISTERED SURVEYOR  
2925 KENLO WOODS DR.  
NASHPORT, OHIO 43830

JULY 30, 1986

Richard Max Graves