

Larry Pritchard
to
Tom Berry
1/30/91

Situated in the State of Ohio, County of Muskingum, being Lot 13 of Sunkel Allotment, Recorded in Plat Book 5, Page 57, City of Zanesville, bounded and described as follows:

Commencing at an iron pin found at the Northwest ^{east} corner of Lot 14 from which an iron pin found bears South $89^{\circ} 26' 06''$ West along Sunkel Boulevard 475.54 feet; thence along Sunkel Boulevard South $89^{\circ} 26' 06''$ West 42.00 feet to an iron pin set, the place of beginning; thence south $14^{\circ} 02' 21''$ West along West line of Lot 14 128.38 feet to an iron pin found on the North line of a 15.00 foot alley; thence along said alley South $89^{\circ} 35' 43''$ West 41.00 feet to an iron pin set; thence north $13^{\circ} 35' 12''$ East along the East line of Lot 12 128.04 feet to an iron pin found; thence North $89^{\circ} 26' 06''$ East along Sunkel Boulevard 42.00 feet to the place of beginning, containing 0.118 acres more or less.

Bearings are based on the North line of Sunkel Boulevard bearing South $89^{\circ} 26' 06''$ West.

Being all of Auditor's Parcel Number 80-85-22-02-28-000.


Iron pins set are No. 5 reinforcing bars 30 inches long with plastic I. D. caps.

Survey Description By:
**OFFICE COPY
NOT RECORDABLE**
R. L. Daniels
Registered Surveyor No. 5410

DESCRIPTION APPROVED
FOR AUDITOR'S TRANSFER

BY R. L. Daniels
2-01-91

R L DANIELS & ASSOC.
 61 Rainer Rd.
 Roseville, Ohio 43777
 Ph. (614) 697-7480

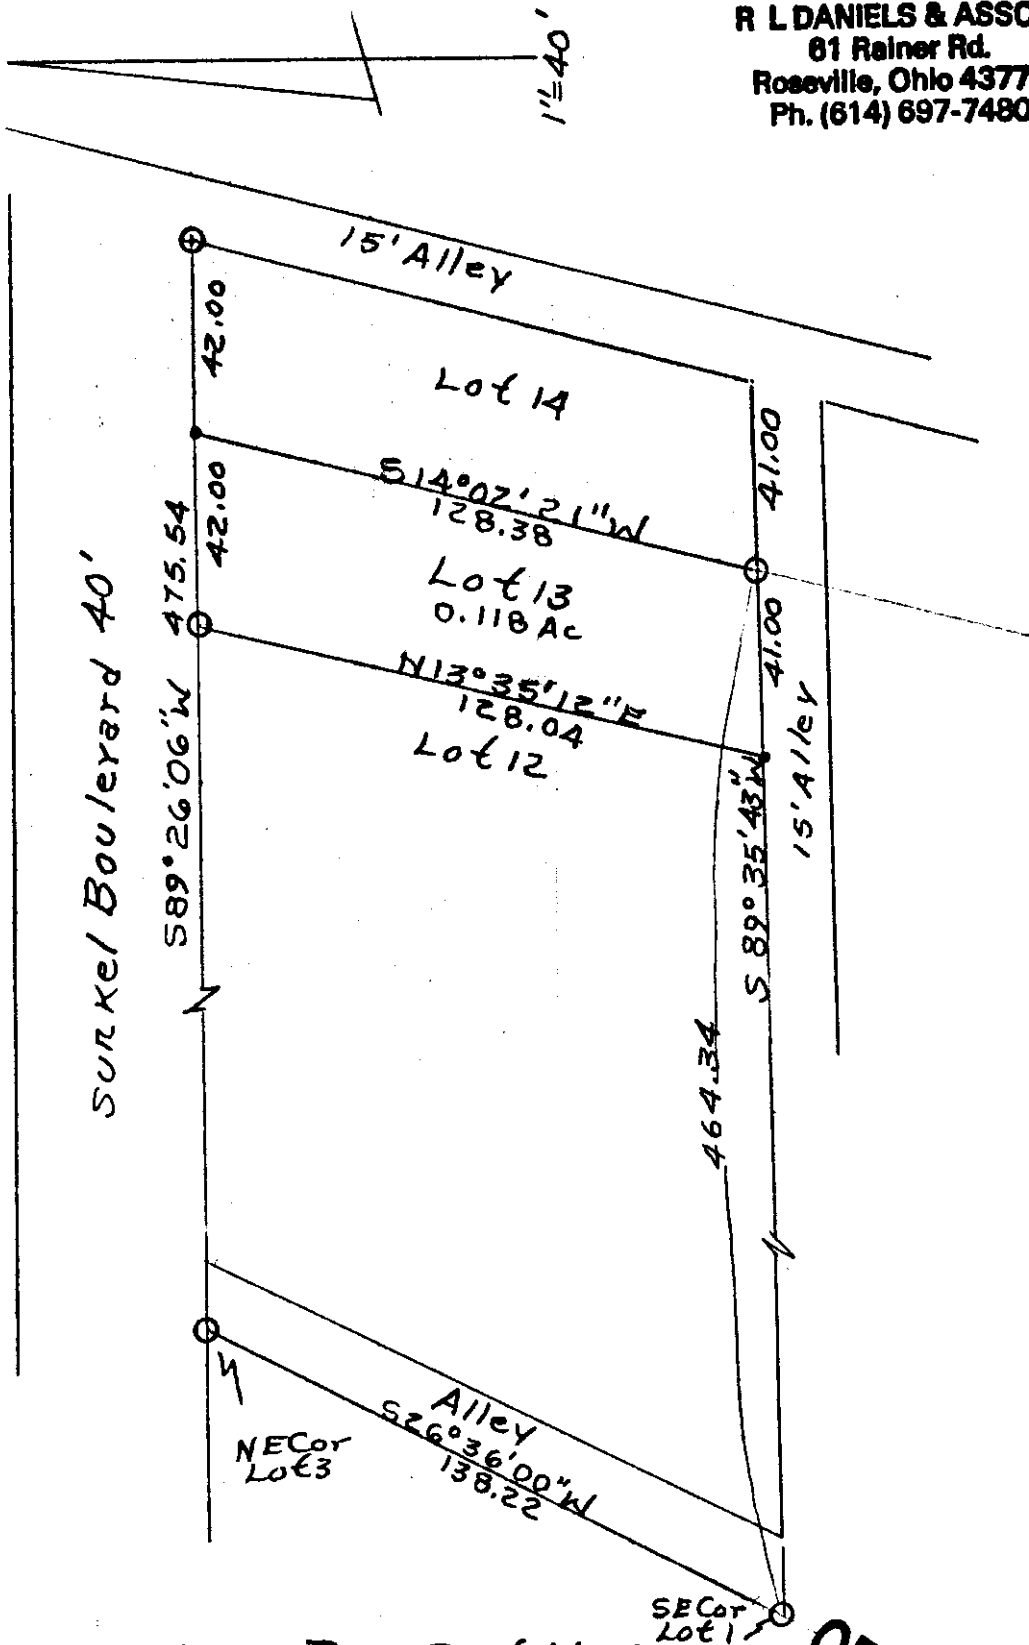

- Iron Pins Set No 5
Rein Bars 30" Lg Plastic
I.D. Caps
- Iron Pin Found

All Parcel No. 80-85-22-02-28

OFFICE
 NOTICE
 By R. L. Daniels & Assoc.
 Surveyor
 Muskingum County,
 City of Zirc
 Lot 13 of Sunken P 55P57
 Allotment.