


85-34-02-06 PS
85-34-02-07

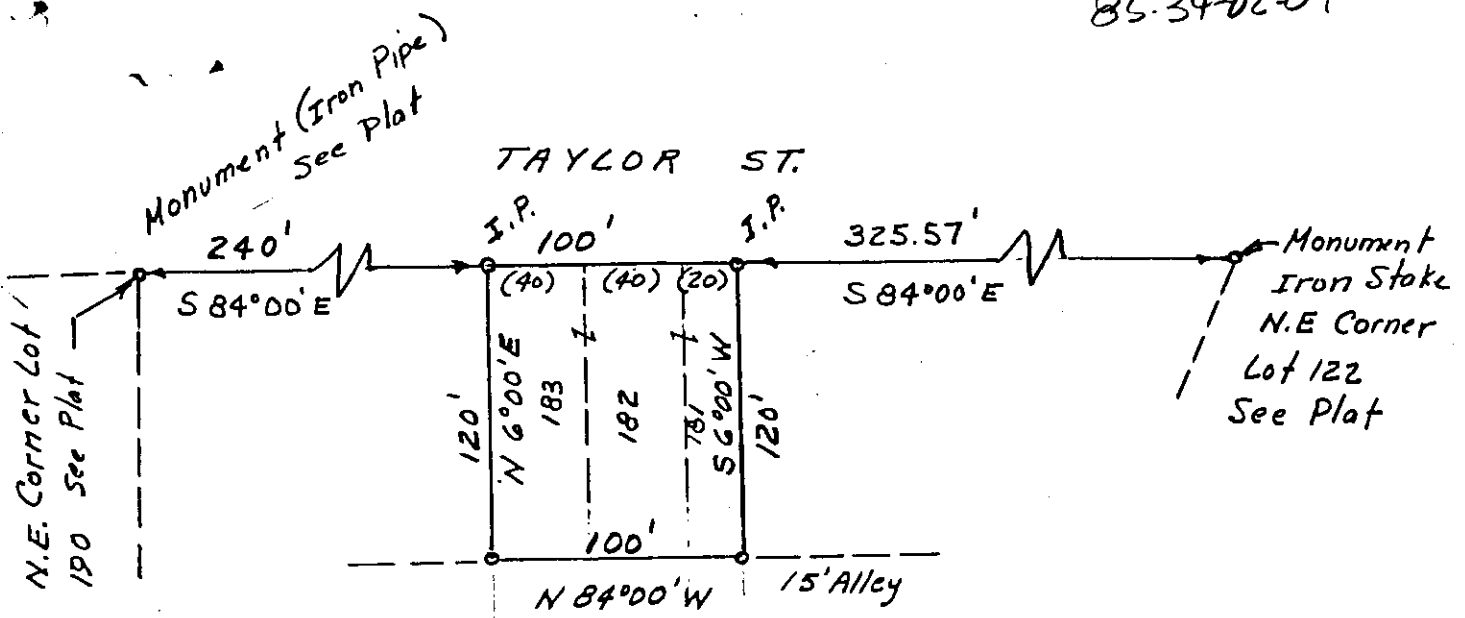

Legal Description

Being the West half of lot 181 and lot 182 and lot 183

in Norwood Heights Extension to the City of Zanesville

Muskingum County, Ohio, as recorded in Plat Book 7

Page 23 and 24 of said County Records, being more

particularly described as follows:

Beginning at the Northwest corner of lot 183 in said Extension

Thence S 84°00' E for 100 feet to an iron pin;

Thence S 6°00' W for 120 feet to an iron pin;

Thence N 84°00' W for 100 feet to an iron pin;

Thence N 6°00' E for 120 feet to an iron pin and the point of beginning.

DESCRIPTION APPROVED
for Auditor's transfer
By *[Signature]* 8-5-80

OFFICE COPY
NOT RECORDABLE
5-5845

7/29/80