
PLAT OF ALLEY VACATION

SITUATED IN THE STATE OF OHIO, COUNTY OF MUSKINGUM, CITY OF ZANESVILLE, AND BEING THAT PORTION OF A 15' WIDE PUBLIC ALLEY THAT LIES 120' SOUTH OF NORWOOD BOULEVARD AND BETWEEN ARMCO AVENUE AND AN UNNAMED AND UNOPENED STREET APPROXIMATELY 325' WEST OF SAID ARMCO AVENUE IN THE NORWOOD HEIGHTS AND TILESTON EXTENSION AS RECORDED IN PLAT BOOK 7, PAGES 23 AND 24 OF THE MUSKINGUM COUNTY RECORDS.

BEARING HEREON ARE BASED ON THOSE SHOWN ON PLAT BOOK 7, PAGE 24.

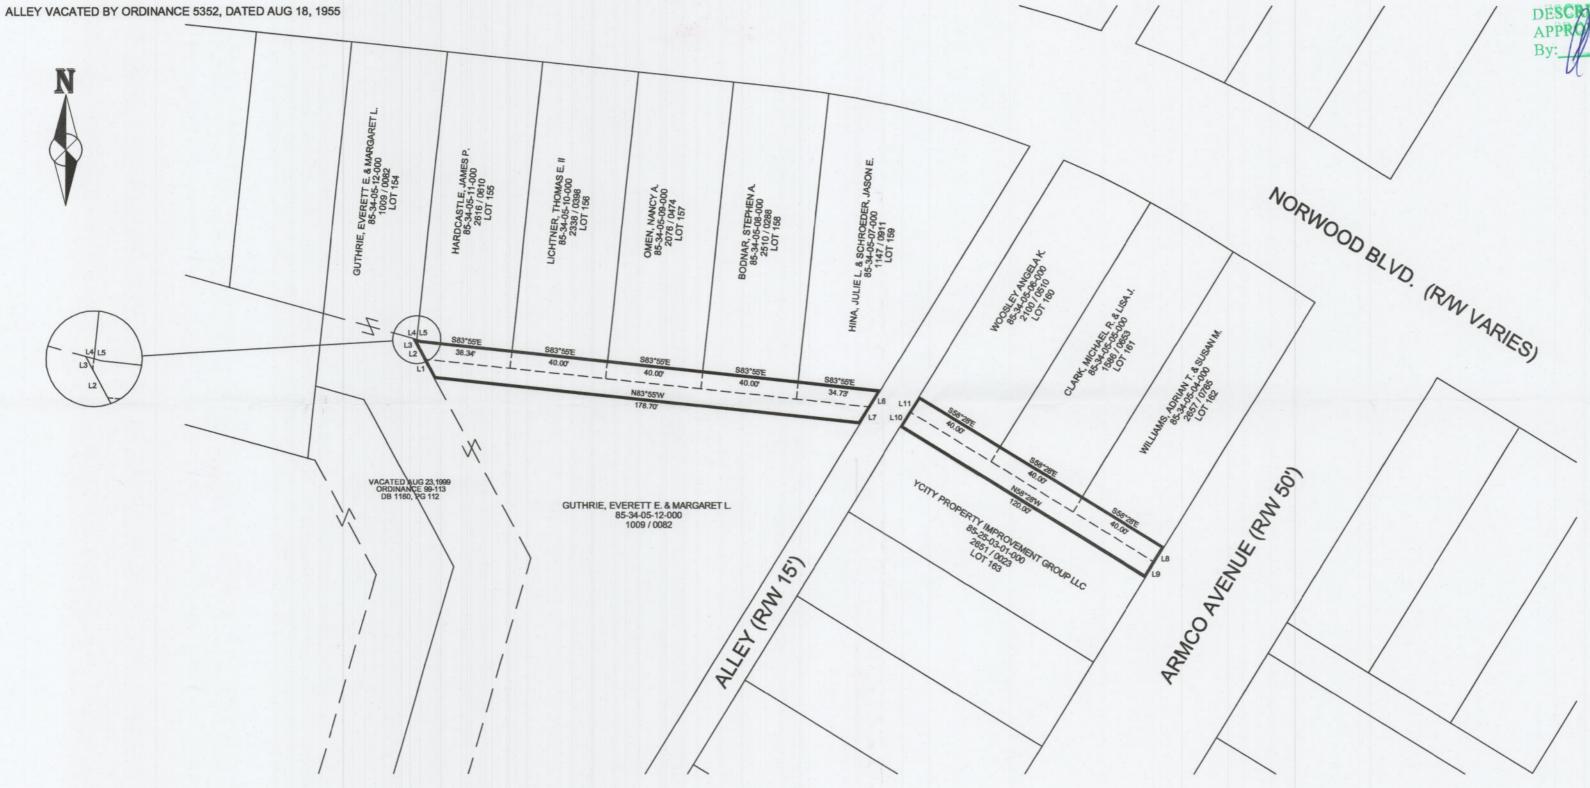

DESCRIPTION
APPROVED
By:



LINE TABLE				
	LINE	BEARING	LENGTH	
	L1	N28°18'W	9.09'	
	L2	N28°18'W	6.65'	
	L3	N28°18'W	3.13'	
	L4	S74°27'E	1.79'	
	L5	S74°27'E	1.68'	
	L6	S31°32'W	8.31'	
	L7	S31°32'W	8.31'	
	L8	S31°32'W	7.50	
	L9	S31°32'W	7.50	
	L10	N31°32'E	7.50'	
	L11	N31°32'E	7.50	

LINIC TABLE

VACATED AREA TO BE ADDED TO EXISTING PARCELS AS SHOWN BY EXTENDING EXISTING PARCEL BOUNDARIES 7.5' TO THE CENTERLINE OF VACATED ALLEY AS FOLLOWS:

PARCEL NUMBER	SQ FEET	ACRES
85-25-03-01-000	900.00 SF	0.021 ACRES
85-34-05-04-000	300.00 SF	0.007 ACRES
85-34-05-05-000	300.00 SF	0.007 ACRES
85-34-05-06-000	300.00 SF	0.007 ACRES
85-34-05-07-000	247.09 SF	0.006 ACRES
85-34-05-08-000	300.00 SF	0.007 ACRES
85-34-05-09-000	300.00 SF	0.007 ACRES
85-34-05-10-000	300.00 SF	0.007 ACRES
85-34-05-11-000	289.90 SF	0.007 ACRES
85-34-05-12-000	1374.90 SF	0.032 ACRES



CITY OF ZANESVILLE ENGINEERING DEPT.

DATE: JUL 15, 16 SCALE: 1"=40' DRAWN BY: DJK