


RESURVEY

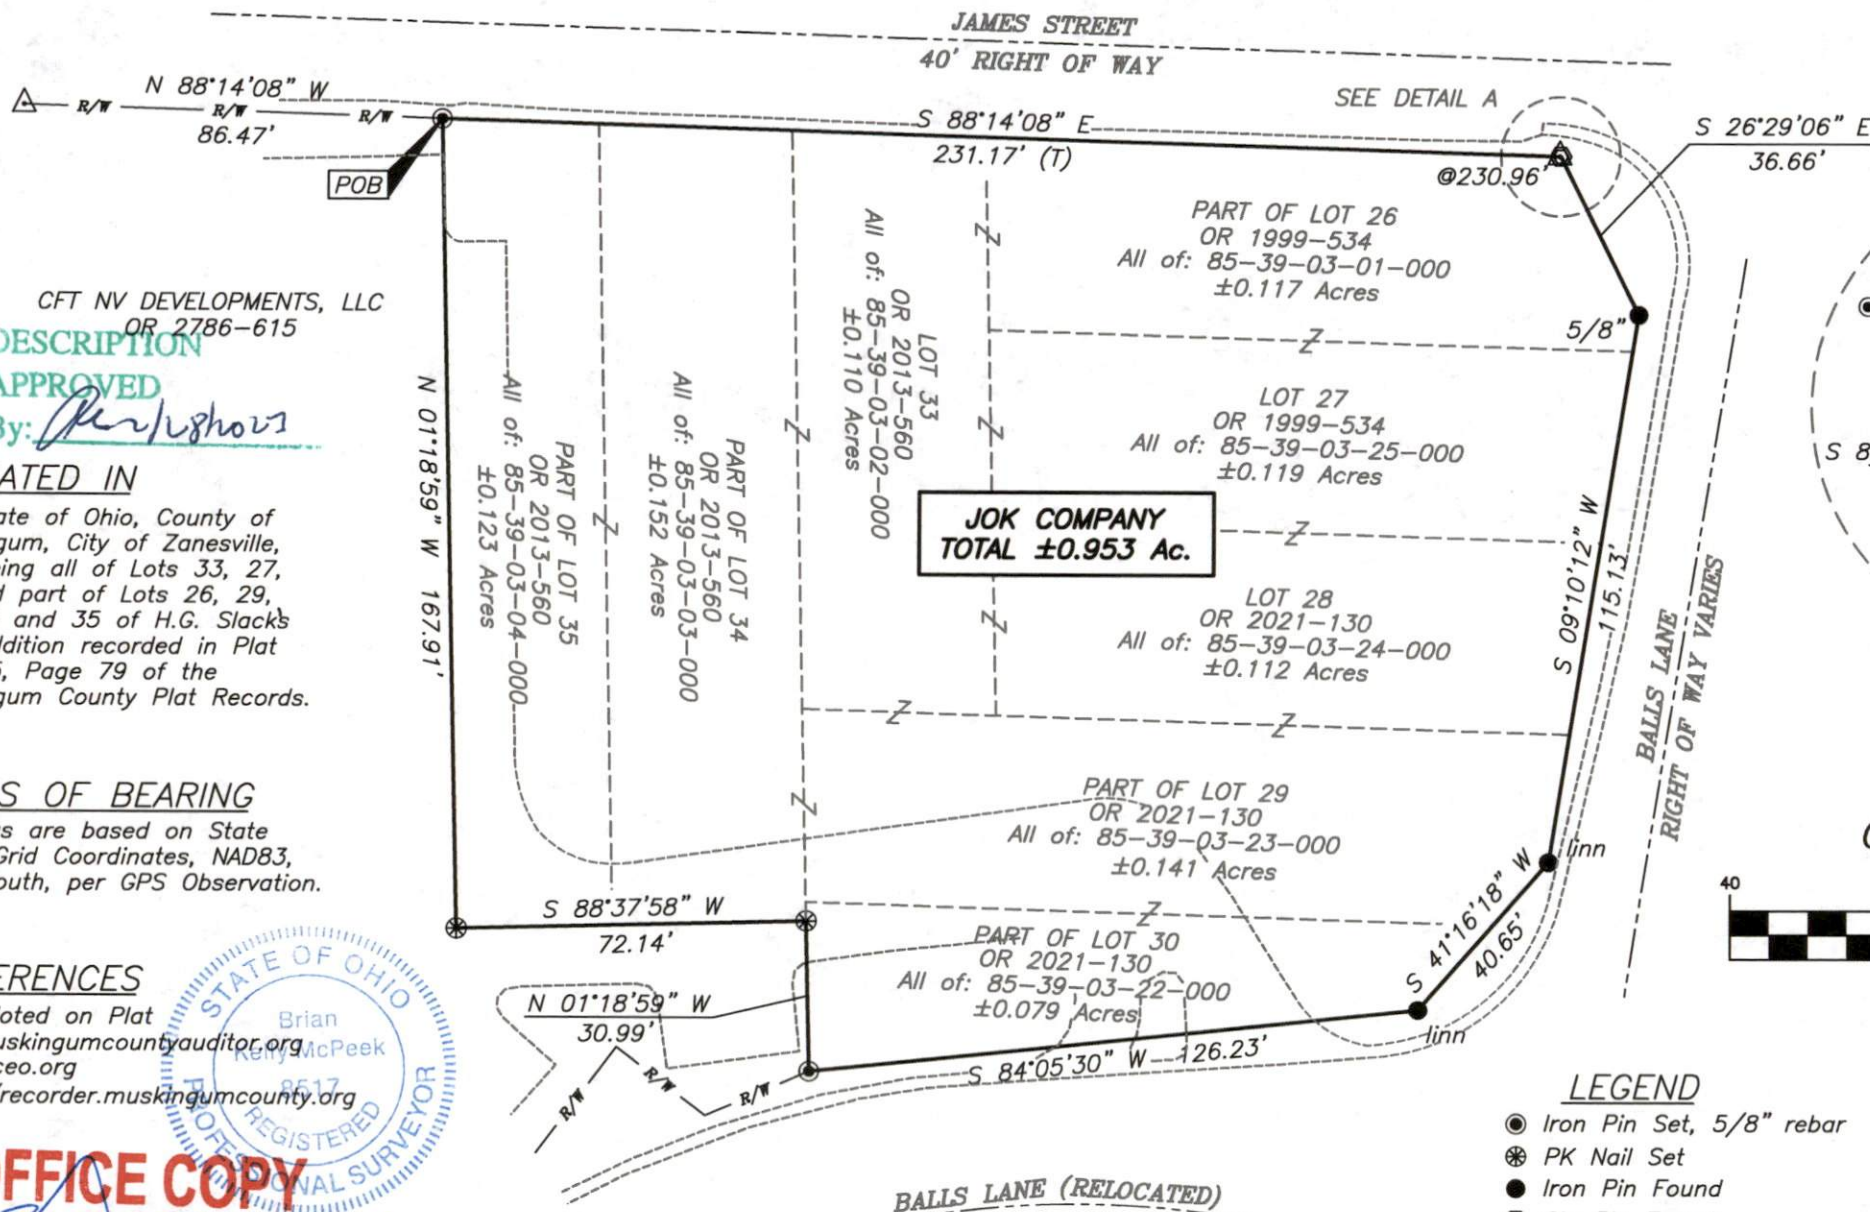

CFT NV DEVELOPMENTS, LLC
OR 2786-615

DESCRIPTION

APPROVED

By: *[Signature]*

SITUATED IN


The State of Ohio, County of Muskingum, City of Zanesville, and being all of Lots 33, 27, 28 and part of Lots 26, 29, 30, 34 and 35 of H.G. Slack's 2nd Addition recorded in Plat Book 5, Page 79 of the Muskingum County Plat Records.

BASIS OF BEARING

Bearings are based on State Plane Grid Coordinates, NAD83, Ohio South, per GPS Observation.

REFERENCES

* As Noted on Plat
www.muskingumcountyauditor.org
www.mceo.org
<http://recorder.muskingumcounty.org>

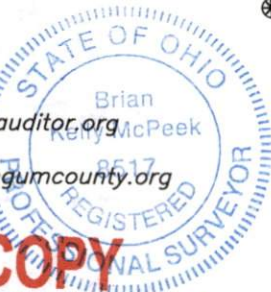

OFFICE COPY
NOT RECORDABLE
Date: 2/23/23
Brian Kelly McPeck
Reg. Surveyor No. 8517



www.mcpecklandsurveying.com
email: brian@mcpecklandsurveying.com
1705 East Pike, Zanesville, Oh 43701 • 740.704.6073