


PLAT OF SURVEY FOR R. & L. MILES

STATE OF OHIO, MUSKINGUM COUNTY

CITY OF ZANESVILLE, PART OF LOT 2 OF ARLINGTON PLACE
AND ALL OF LOTS 45 AND 46 OF LORIMERS SUBDIVISION
OF LOT NO.1 OF ARLINGTON PLACE

TAYLOR STREET (50' WIDE)

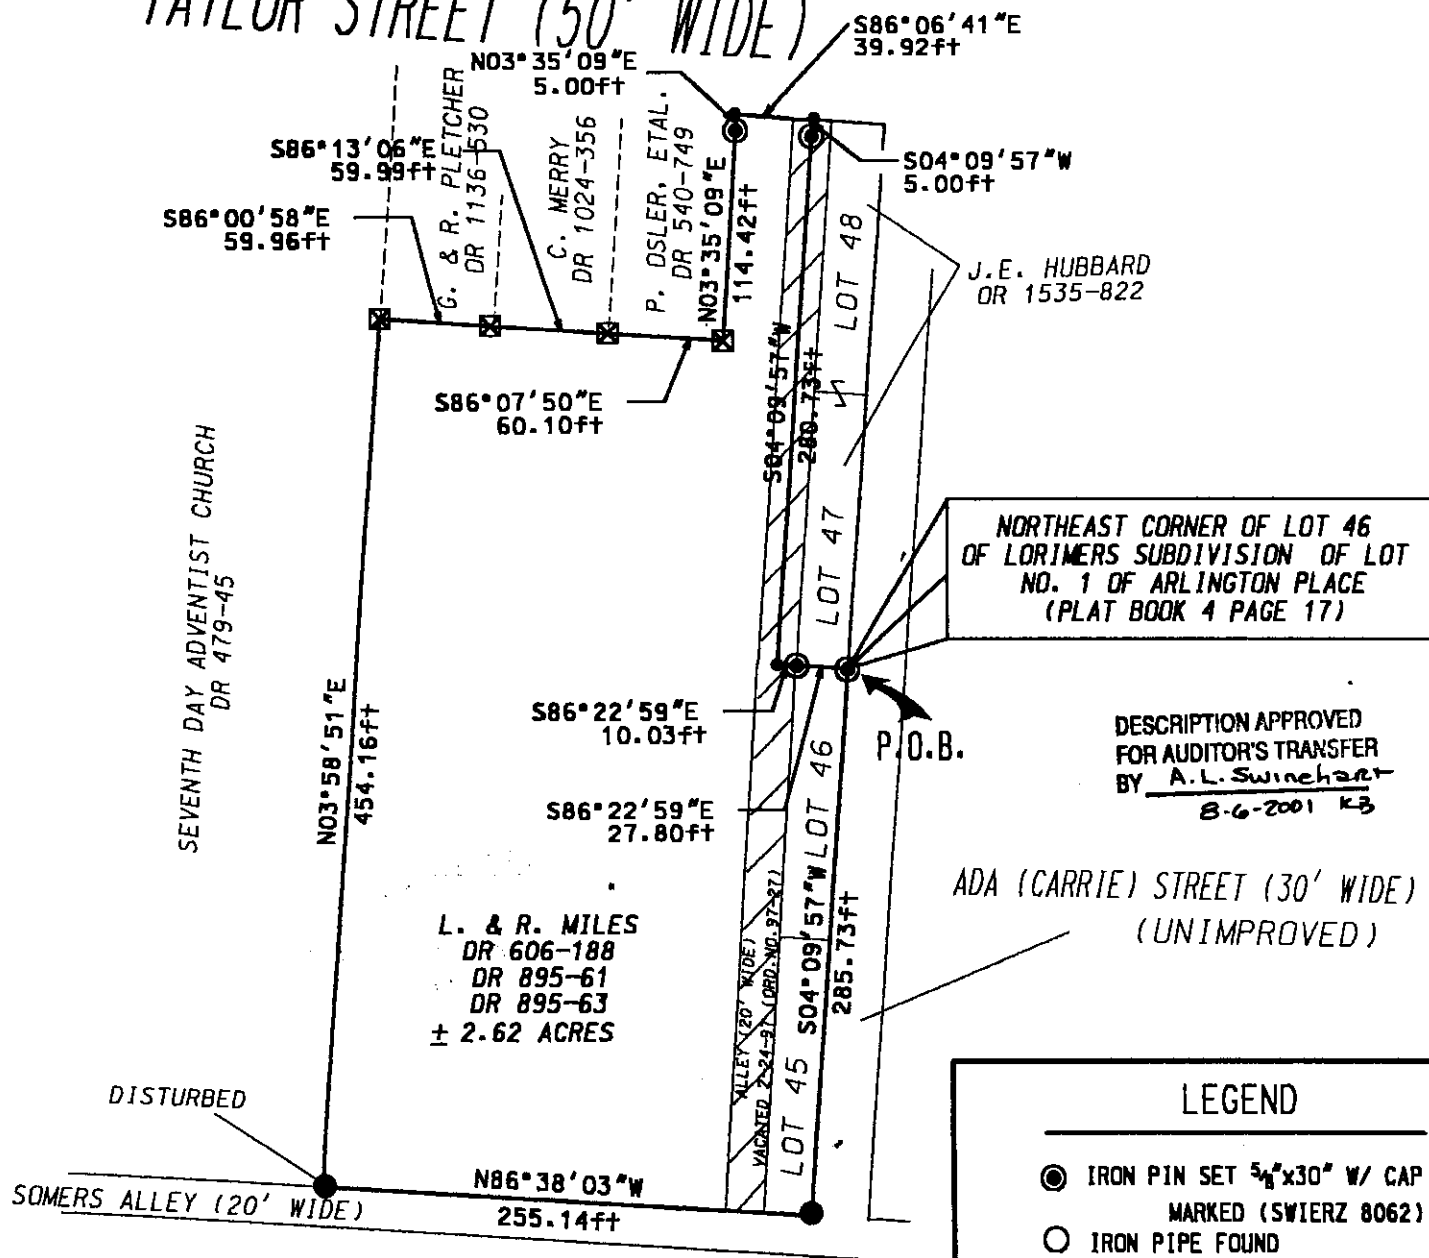

Scale 1" = 100'

VACATED ALLEY : 80-86-08-02-23-000 0.20 acres
ALL OF PARCEL NO. : 80-86-08-02-01-000 2.24 acres
ALL OF PARCEL NO. : 80-86-08-02-18-000 0.09 acres
ALL OF PARCEL NO. : 80-86-08-02-19-000 0.09 acres

TOTAL 2.62 acres

PERTINENT DOCUMENTS AND SURVEYS USED:

1. DEED REFERENCES SHOWN
2. TAX MAPS
3. SURVEY RECORDS FOUND IN THE MUSKINGUM COUNTY ENGINEERS OFFICE, ZANESVILLE, OHIO

BASIS OF BEARING:

BEARINGS SHOWN HEREON ARE TO AN ASSUMED MERIDIAN
AND ARE USED TO DENDTE ANGLES ONLY.

DADECO
ENGINEERING

715 RICHEY ROAD
ZANESVILLE, OHIO 43701
(740) 452-7262


L. & R. MILES
PLAT OF SURVEY

08/03/01

LEGEND

- IRON PIN SET 5/8"x30" W/ CAP
MARKED (SWIERZ 8062)
- IRON PIPE FOUND
- ⊗ AXLE FOUND
- IRON PIN FOUND
- POINT

I HERE BY CERTIFY THIS
PLAT TO BE CORRECT
AS SURVEYED BY DADECO
ENGINEERING JULY 2001

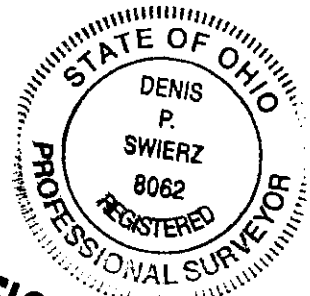

**OFFICE COPY
NOT RECORDABLE**

SWIERZ
8062

DATE: AUGUST 3, 2001