

SYMBOL LEGEND


- R/W - Right-of-Way
- P/L - Adjoiner Property Line
- Centerline
- - Monumentation Found as Noted
- - 5/8" Iron Pin w/Cap Set Stamped "MILLMAN 7717"
- P.O.B. - Place/Point of Beginning
- Calc. - Calculated
- Msd. - Measured
- Rec. - Record
- (X) - Schedule B-Section II Item
- (XX) - No. of Regular Parking Spaces
- (XX) - No. of Handicap Parking Spaces
- ☉ - Catch Basin
- ☉ - Cleanout
- ☉ - Sanitary Manhole
- ☉ - Fire Hydrant
- ☉ - Water Meter
- ☉ - Electric Meter
- ☉ - Electric Transformer
- ☉ - Electric Box
- ☉ - Utility Pedestal
- ☉ - Air Condition Unit
- ☉ - Handicap Space
- ☉ - Sign
- ☉ - Mail Box
- ☉ - Column
- ☉ - Light Pole
- ☉ - Utility Pole
- Guy Wire
- Chain Link Fence (As Noted)
- Wood Fence (As Noted)
- Overhead Utilities
- Gravel Area
- Wall (As Noted)
- No Parking Area
- Building Area
- Common Element
- #3344-1A - Building Address
- [X] - Building Number
- 101 - Unit Number

**OFFICE COPY
NOT RECORDABLE**


DESCRIPTION
APPROVED
By: *D.M. Barnard*
10-7-2025

**EXHIBIT A
MEADOWOOD CONDOMINIUM
THE DRAWINGS**

STATE OF OHIO, COUNTY OF MUSKINGUM, CITY OF ZANESVILLE,
BEING A PART OF THE FIRST QUARTER, TOWNSHIP 1, RANGE 8

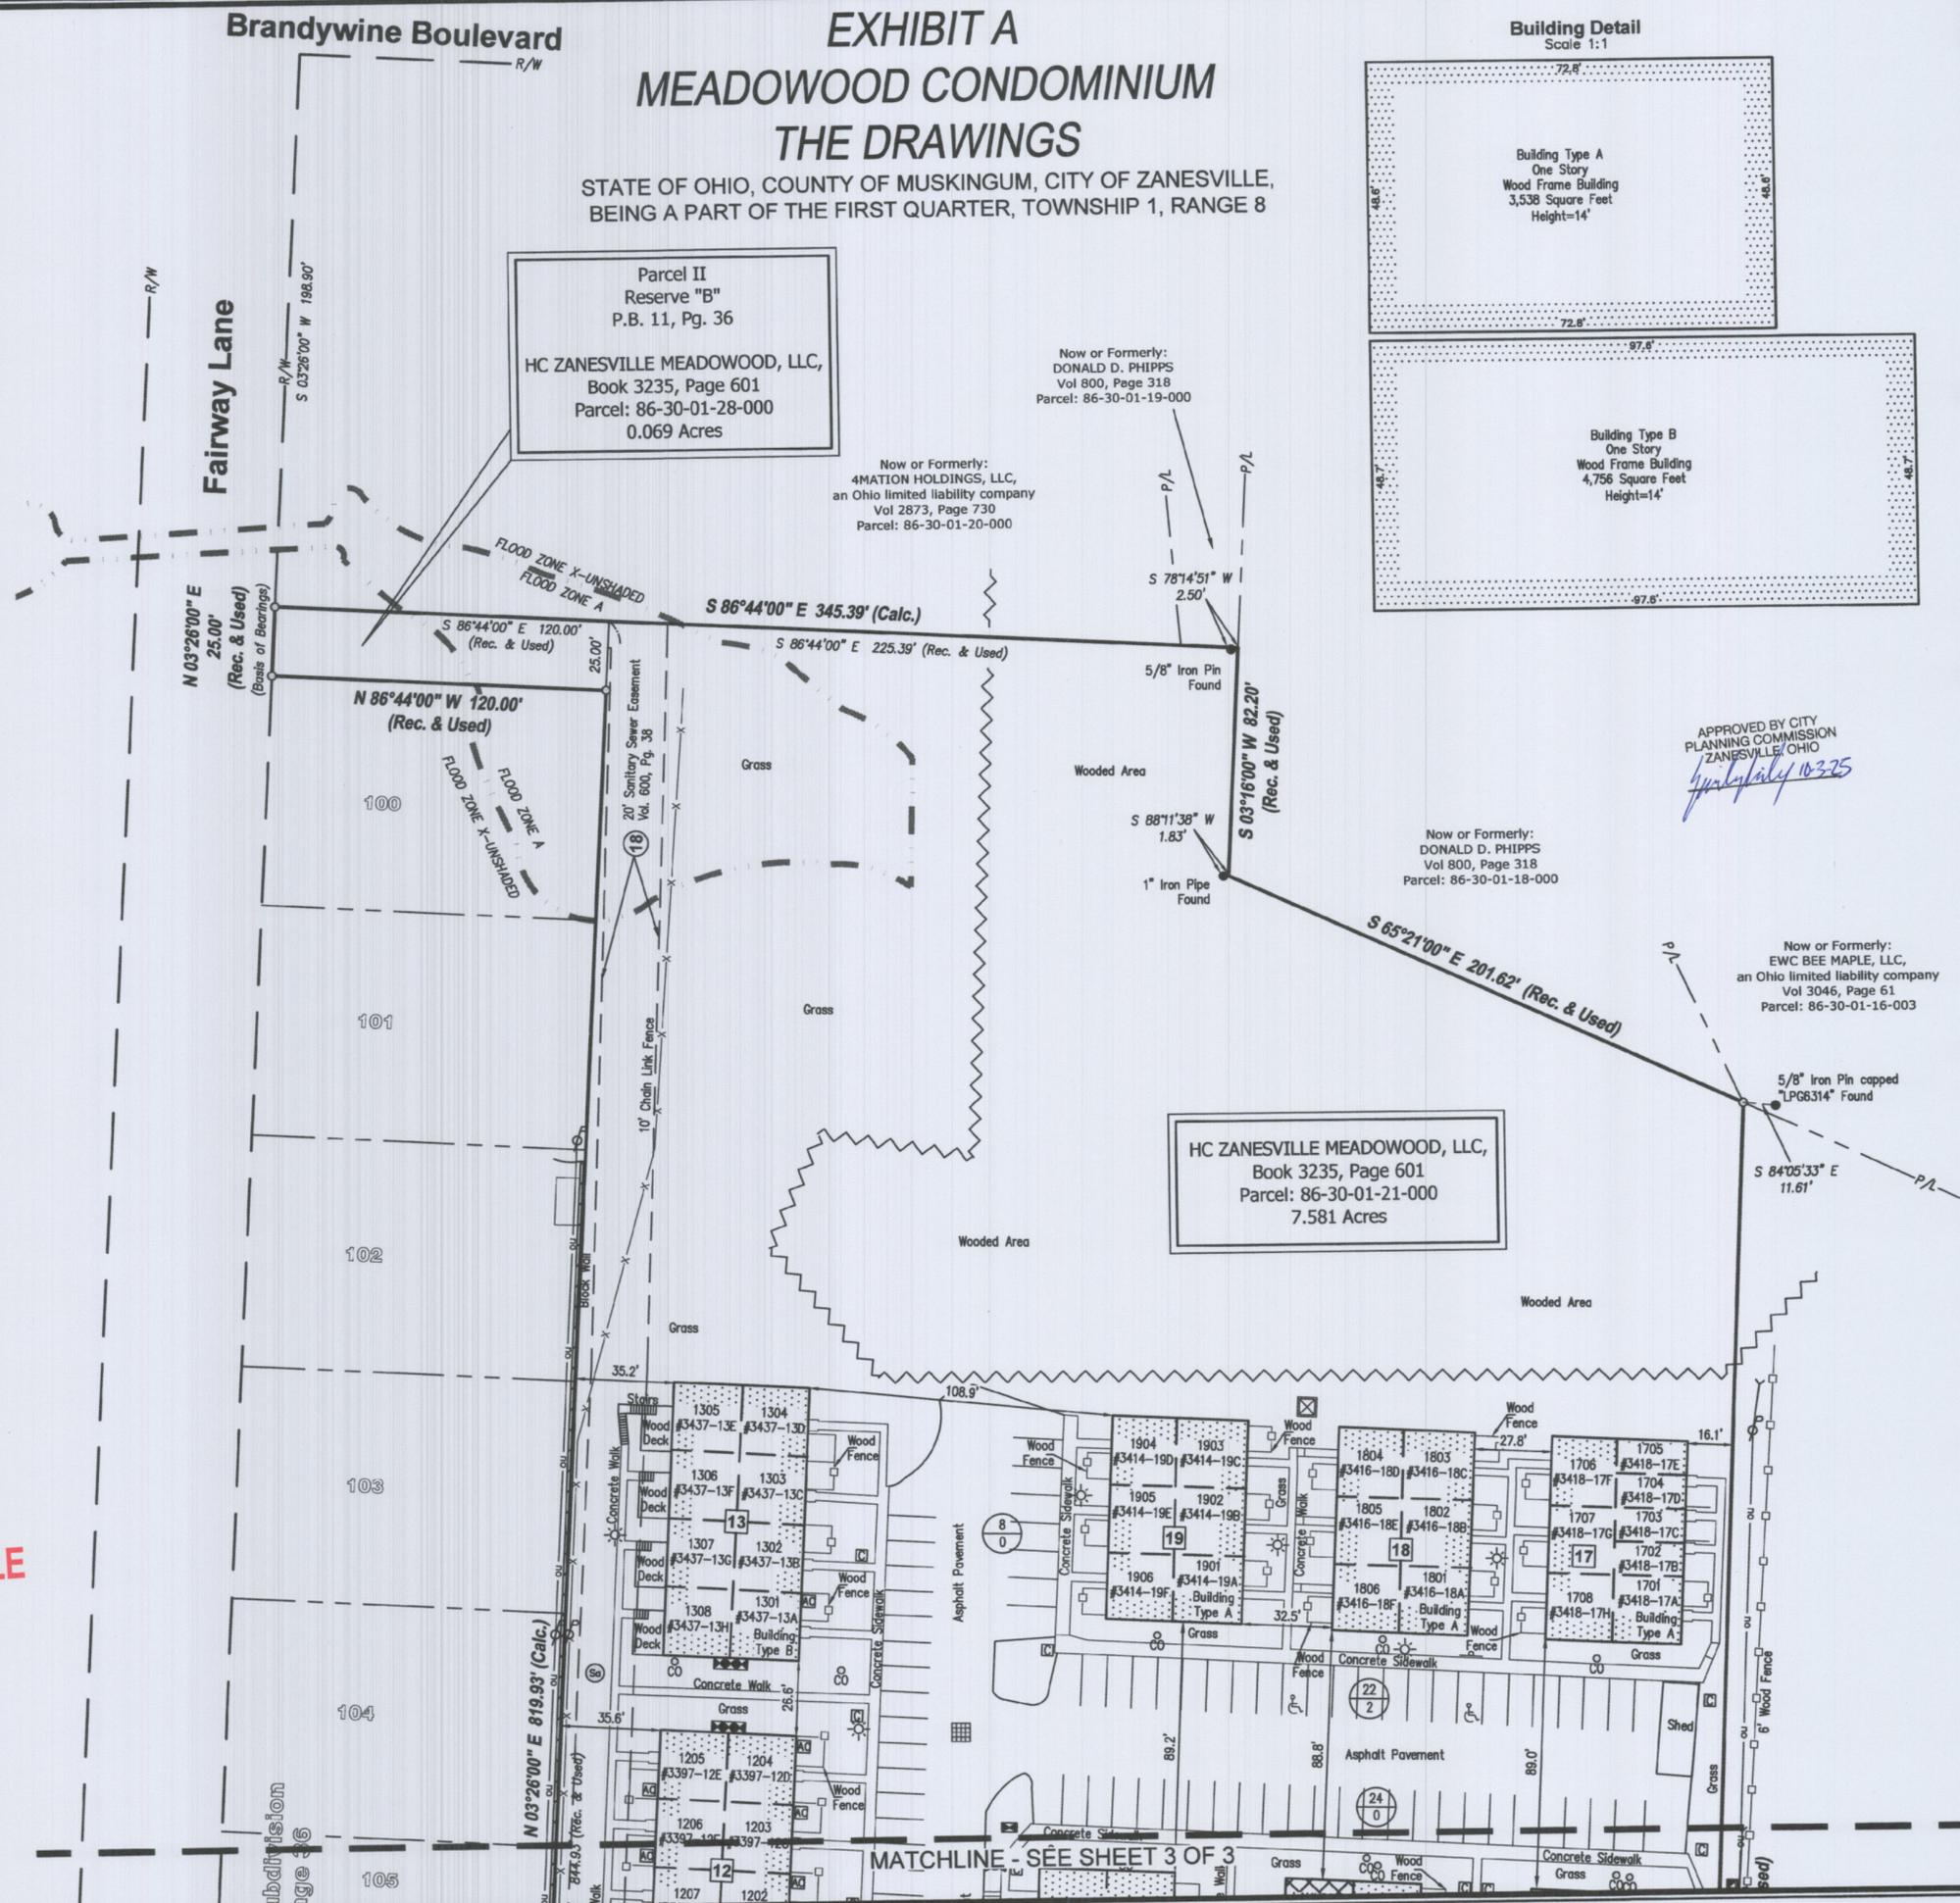


**Building Detail
Scale 1:1**

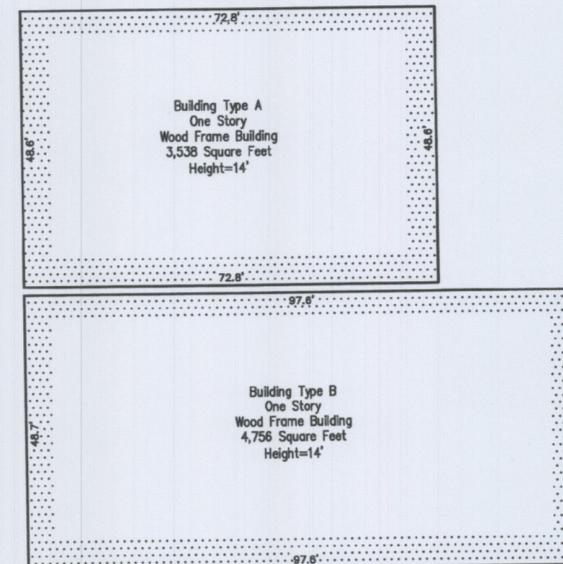

APPROVED BY CITY
PLANNING COMMISSION
ZANESVILLE, OHIO
[Signature]


CBRE
Transforming the Industry
Land Surveys
Zoning Compliance
Environmental Consulting
Property Condition Assessment
Seismic Risk Analysis
Appraisal

Millman Surveying, Inc.
d.b.a CBRE Land Surveying
Corporate Headquarters
950 Main Avenue,
Cleveland, OH 44113
Phone: 800-520-1010
Fax: 330-342-0834
www.millmanland.com
landsurveyors@cbre.com

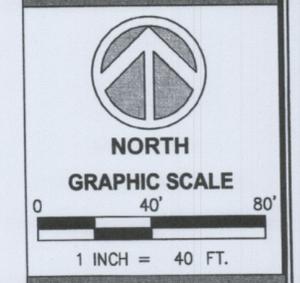

3356 Meadowood Dr
City of Zanesville
County of Muskingum
State of Ohio

CONDOMINIUM PLAT
PREPARED FOR:
**HGI Acquisitions,
LLC**
51 W 52nd Street
19th Floor
New York, NY 10019

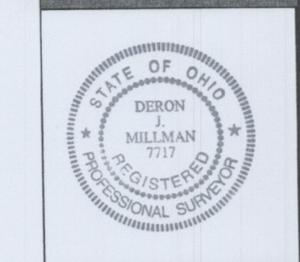

Sheet No. **2** of **3**

MSI Project No. 59801
PC: PMM
PM: SUB Drafter: MAR