


COMBINATION LOT SPLIT

CITY OF ZANESVILLE, MUSKINGUM COUNTY, STATE OF OHIO

PART OF 3.023 ACRE TRACT

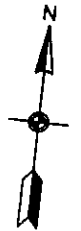

- LEGEND**
- IRON PIN FOUND
 - IRON PIN SET
 - MAGNETIC NAIL SET
 - ℙ PROPERTY LINE
 - ⊙ AXLE FOUND

BASIS OF BEARING: SOUTH LINE OF ORIGINAL 3.02 ACRE (1619-512) LOT N 87° 38' 47" E WAS USED AS AN ASSUMED MERIDIAN USED TO DENOTE ANGLES ONLY, AS PER SURVEY DONE BY LINN ENGINEERING COMPANY IN JULY 1999



ADR
NOTICE COPY
NOT RECORDABLE

88 W. Birch Street
 Zanesville, OH 43065
 (740) 345-1921 (ph)
 (740) 345-0984 (fax)

100 Dorchester Square
 Zanesville, OH 43061
 (614) 881-8643 (ph)
 (614) 881-8872 (fax)

Linn Associates, LTD.
 www.adrmi.com

DATE 3-16-2004
 OHIO PROFESSIONAL SURVEYOR S-7162

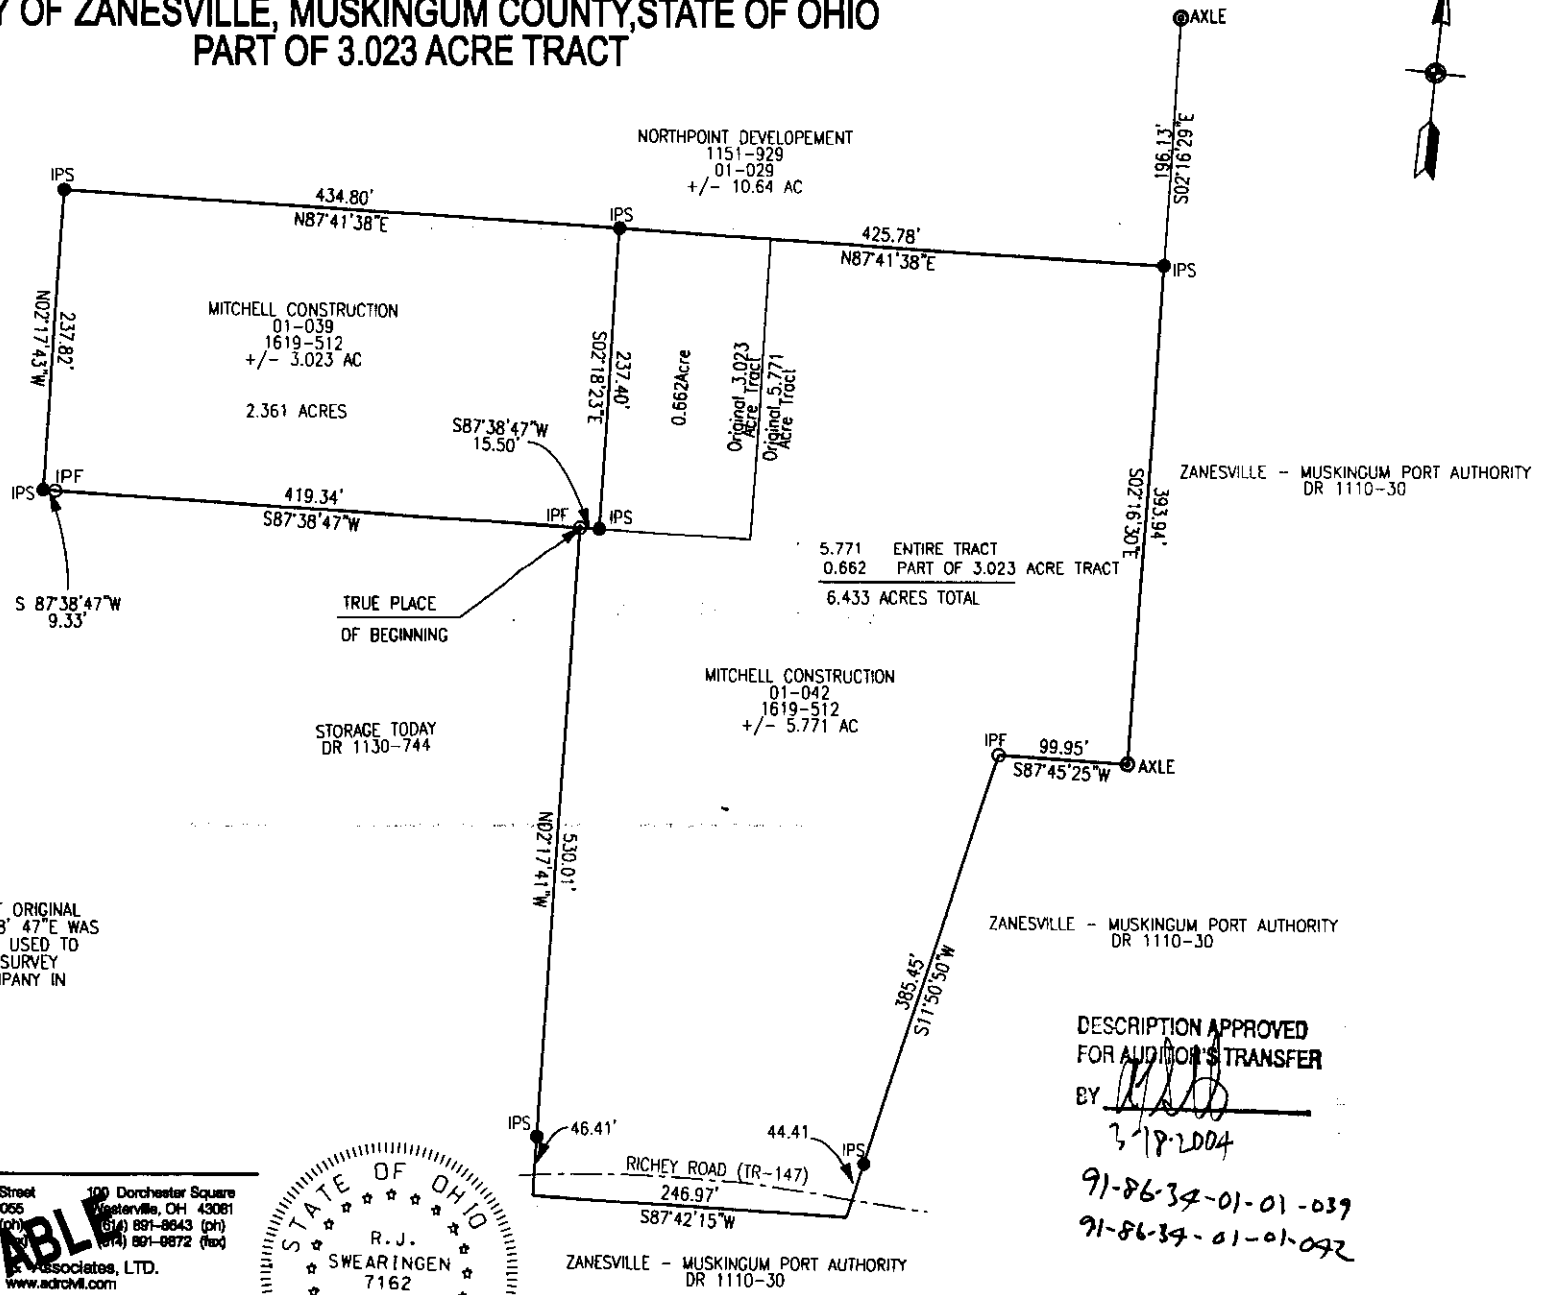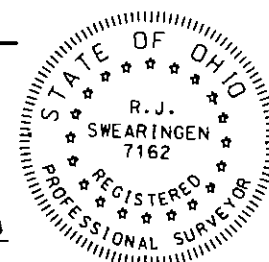

DESCRIPTION APPROVED
 FOR AUDITOR'S TRANSFER
 BY [Signature]
 3-18-2004
 91-86-34-01-01-039
 91-86-34-01-01-092

0 150
 HORIZONTAL
 SCALE IN FEET

REVISIONS

NO.	DATE	BY	DESCRIPTION
1			

1
1

LOT SPLIT
MUSKINGUM COUNTY