


# PLAT OF SURVEY

FOR ZANESVILLE-MUSKINGUM COUNTY PORT AUTHORITY

SITUATE IN QUARTER TOWNSHIP 1, TOWNSHIP 1, RANGE 8 IN THE  
TOWNSHIP OF FALLS, COUNTY OF MUSKINGUM, STATE OF OHIO

NOTE:  
BEARINGS ON THIS PLAT ARE BASED ON THE NORTH LINE OF  
LOT 4 OF SIBLEY'S SUBDIVISION BEING SOUTH 87°37'38" EAST

IRON PINS SET ARE 5/8" REBAR, 30" LONG  
WITH PLASTIC ID CAP EICHER S-8233

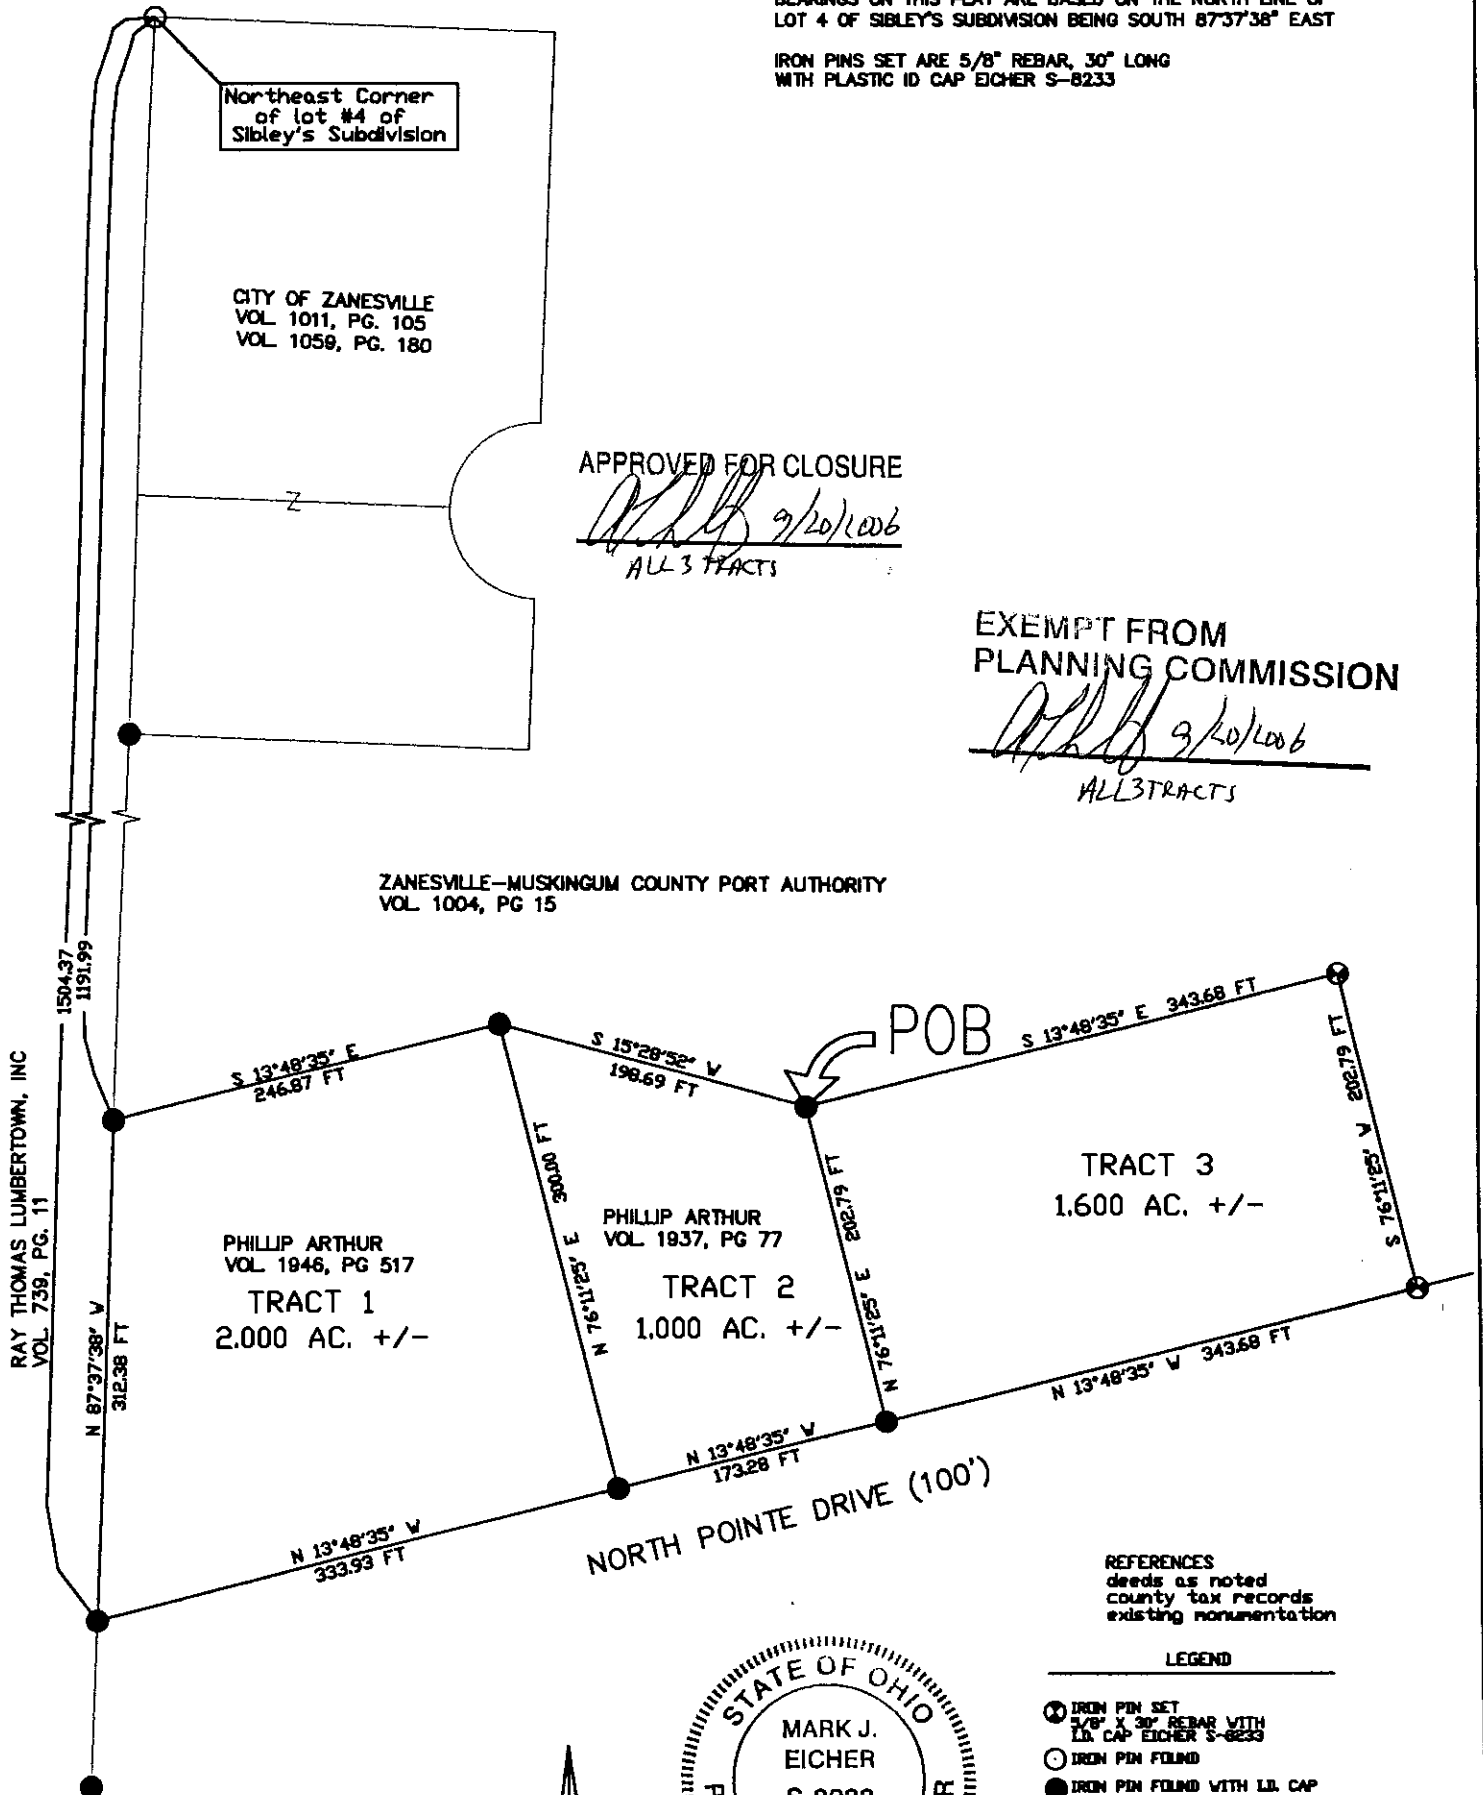

APPROVED FOR CLOSURE

*[Signature]* 9/20/2006  
ALL 3 TRACTS

EXEMPT FROM  
PLANNING COMMISSION

*[Signature]* 9/20/2006  
ALL 3 TRACTS

ZANESVILLE-MUSKINGUM COUNTY PORT AUTHORITY  
VOL. 1004, PG. 15

PART OF PARCEL: 86-34-01-01-001

0 120 240  
SCALE 1" = 120'

Plat prepared by Mark J. Elcher  
Ohio Professional Surveyor S-8233  
based on an actual survey completed  
on the 9th day of September 2006.

**EE**

EICHER ENGINEERING  
AND CONSULTING

MARK J. EICHER, P.E.  
47 N. 4TH ST., SUITE 604  
ZANESVILLE, OHIO 43701  
PHONE (740) 450-9309  
FAX (740) 450-9310