
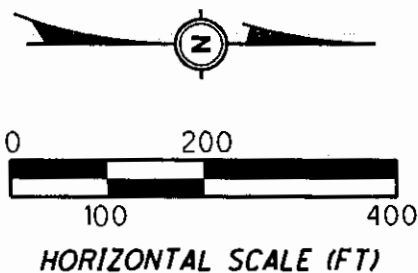


SURVEY OF A 20.443 ACRE TRACT
SITUATED IN THE STATE OF OHIO, COUNTY OF MUSKINGUM, CITY OF ZANESVILLE

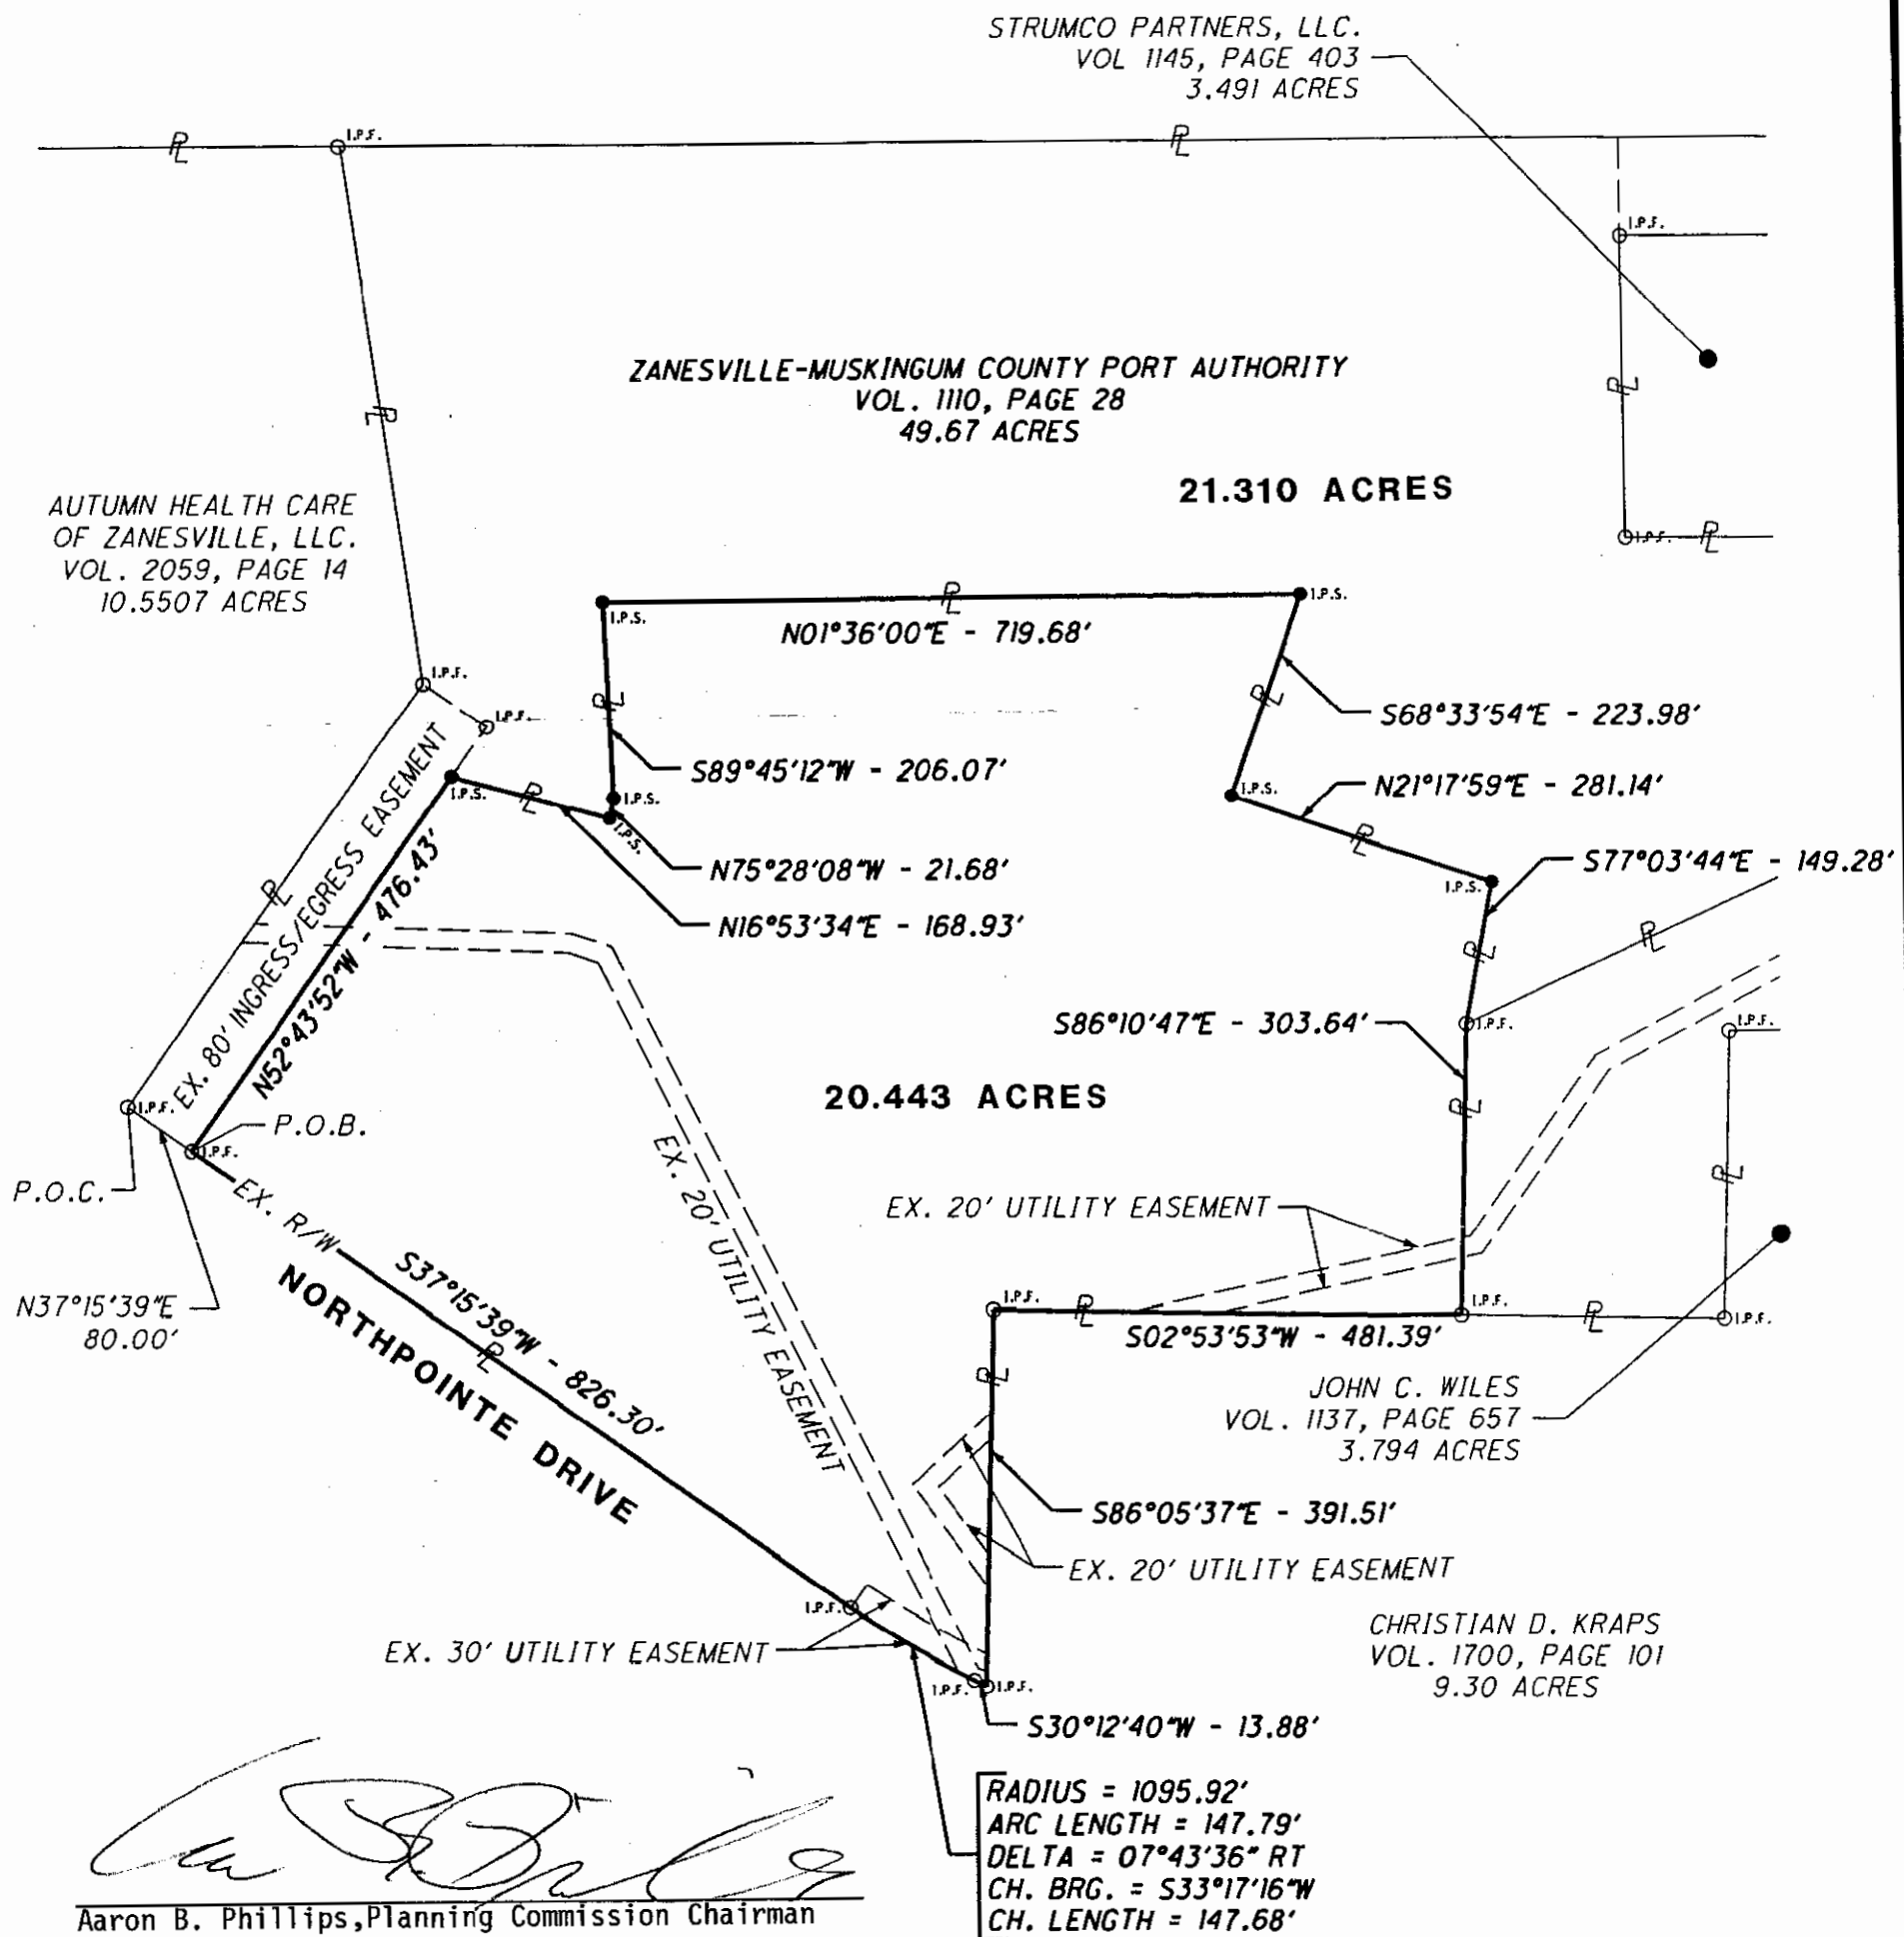

LEGEND

- I.P.F. IRON PIN FOUND
- I.P.S. IRON PIN SET
(5/8" Rebar x 30 inches in length with red surveyors identification caps marked "J&H, PS 8283")
- P.O.B. POINT OF BEGINNING
- P.O.C. POINT OF COMMENCEMENT

This Survey Prepared For **KENSINGTON VILLAGE**



JEREMY L. VAN OSTRAN P.S. 8283

REVISED

DRAWN: **JEX**

CHECKED: **JLV**

F.B.: ---



**JOBES
HENDERSON &
ASSOCIATES INC.**

59 GRANT STREET
NEWARK, OH 43055
TEL. 740-344-5451
FAX. 740-344-5746

www.jobeshenderson.com

CIVIL ENGINEERING & LAND SURVEYING SINCE 1965

DATE: **03-28-07**

ORDER NO. **M04-53**