





Approved For Transfer
On-Lot Sewage O.K.
Date 9.12.19

Matthew
Zanesville-Muskingum Co.
Health Department

SITUATED IN:
State of Ohio, County of Muskingum, Township of Adams,
being a part of Lot 5, Quarter Township 2, Township 3, Range
6, of the United States Military Lands

BASIS OF BEARINGS
Bearings are based on the Ohio State Plane Coordinate System, NAD
83, South Zone, Grid North, as per GPS observations

PARCEL NO.
Part of: 02-01-02-12-000 ±6.00 Acres
(+/- 0.38 acres in R\W of Twp. Rd. 163)

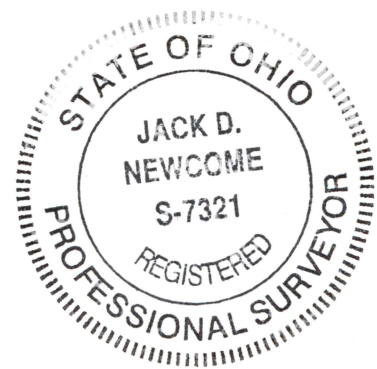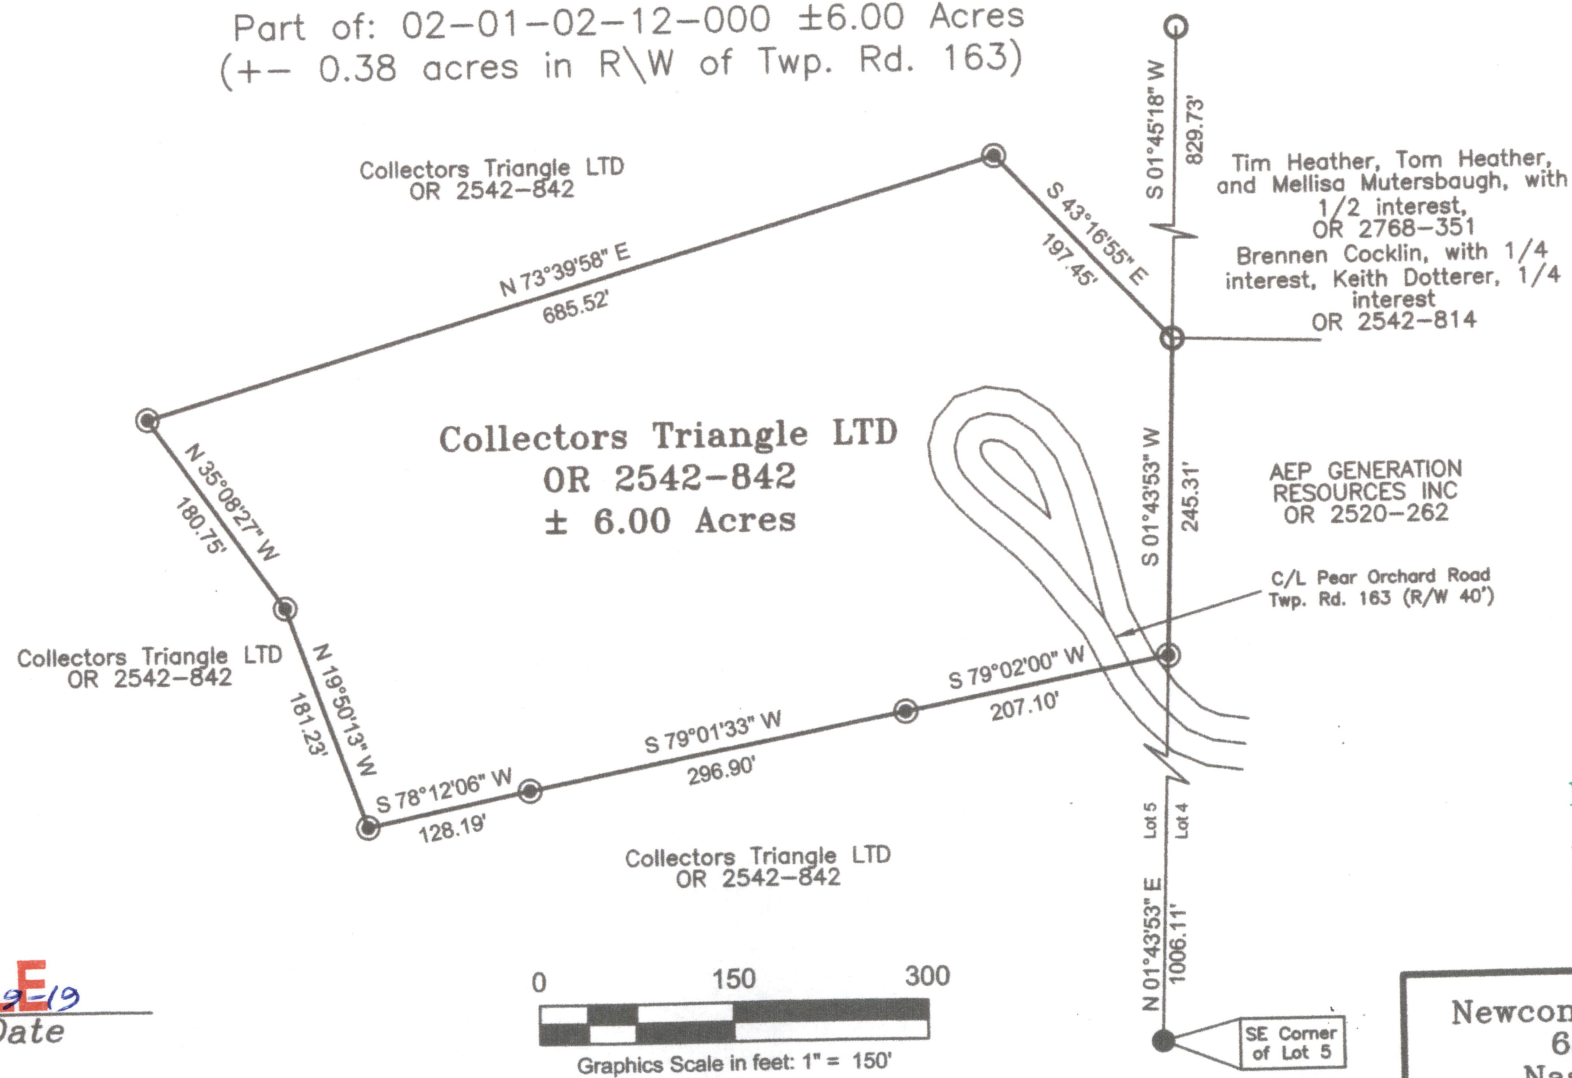

APPROVED
MUSKINGUM COUNTY
PLANNING COMMISSION DIRECTOR
Date 9/12/19
Fee Paid

OFFICE COPY
NOT RECORDABLE

Jack D. Newcome
Date 9-9-19

Reg. Surveyor No. 7321

Newcome Surveying Company
6515 Ballard Road
Nashport, Ohio 43830
740-452-5796