

Phone and Fax: 740-453-8448

L. Peter Dinan & Associates

27 South Sixth Street

P.O. Box 55, Zanesville, Ohio 43702-0055

SURVEYING & MAPPING

Paula Myers Et. Al.
55.79 Acres
Part of Parcel #02-50-19-02-000

Situated in the State of Ohio, County of Muskingum,
Township of Adams.

Being a part of the northeast quarter of Section 19,
Township 3, Range 6 bounded and described as follows:

Beginning at an iron pin found at the northwest corner of the northeast quarter of Section 19; thence south 87 degrees 51 minutes 26 seconds east 1319.22 feet to a stone found; thence south 1 degree 58 minutes 14 seconds west 2556.23 feet to an iron pin placed; thence north 88 degrees 29 minutes 49 seconds west 219.38 feet to a point in the center of Young America Road passing an iron pin placed at 204.38 feet; thence along the center of Young America Road the following five (5) courses and distances north 25 degrees 26 minutes 53 seconds west 212.90 feet to a point; thence north 27 degrees 26 minutes 41 seconds west 491.67 feet to a point; thence north 33 degrees 14 minutes 14 seconds west 629.45 feet to a point; thence north 41 degrees 40 minutes 03 seconds west 152.65 feet to a point; thence north 48 degrees 03 minutes 21 seconds west 382.76 feet to a point; thence leaving said centerline north 2 degrees 02 minutes 17 seconds east 1074.04 feet to the place of beginning passing an iron pin placed at 30.0 feet, containing fifty-five and seventy-nine hundredths (55.79) acres more or less.

Subject to the easements of Young America Road.

This description written from a survey made by L. Peter Dinan, Registered Surveyor \$5451, July 31, 2013.

DESCRIPTION
APPROVED
By: *[Signature]* 2/24/2015

OFFICE COPY
NOT RECORDABLE






L. PETER DINAN & ASSOCIATES
27 SOUTH SIXTH STREET
ZANESVILLE, OHIO

GEROLD E. WAGNER DB 524, P. 690

N

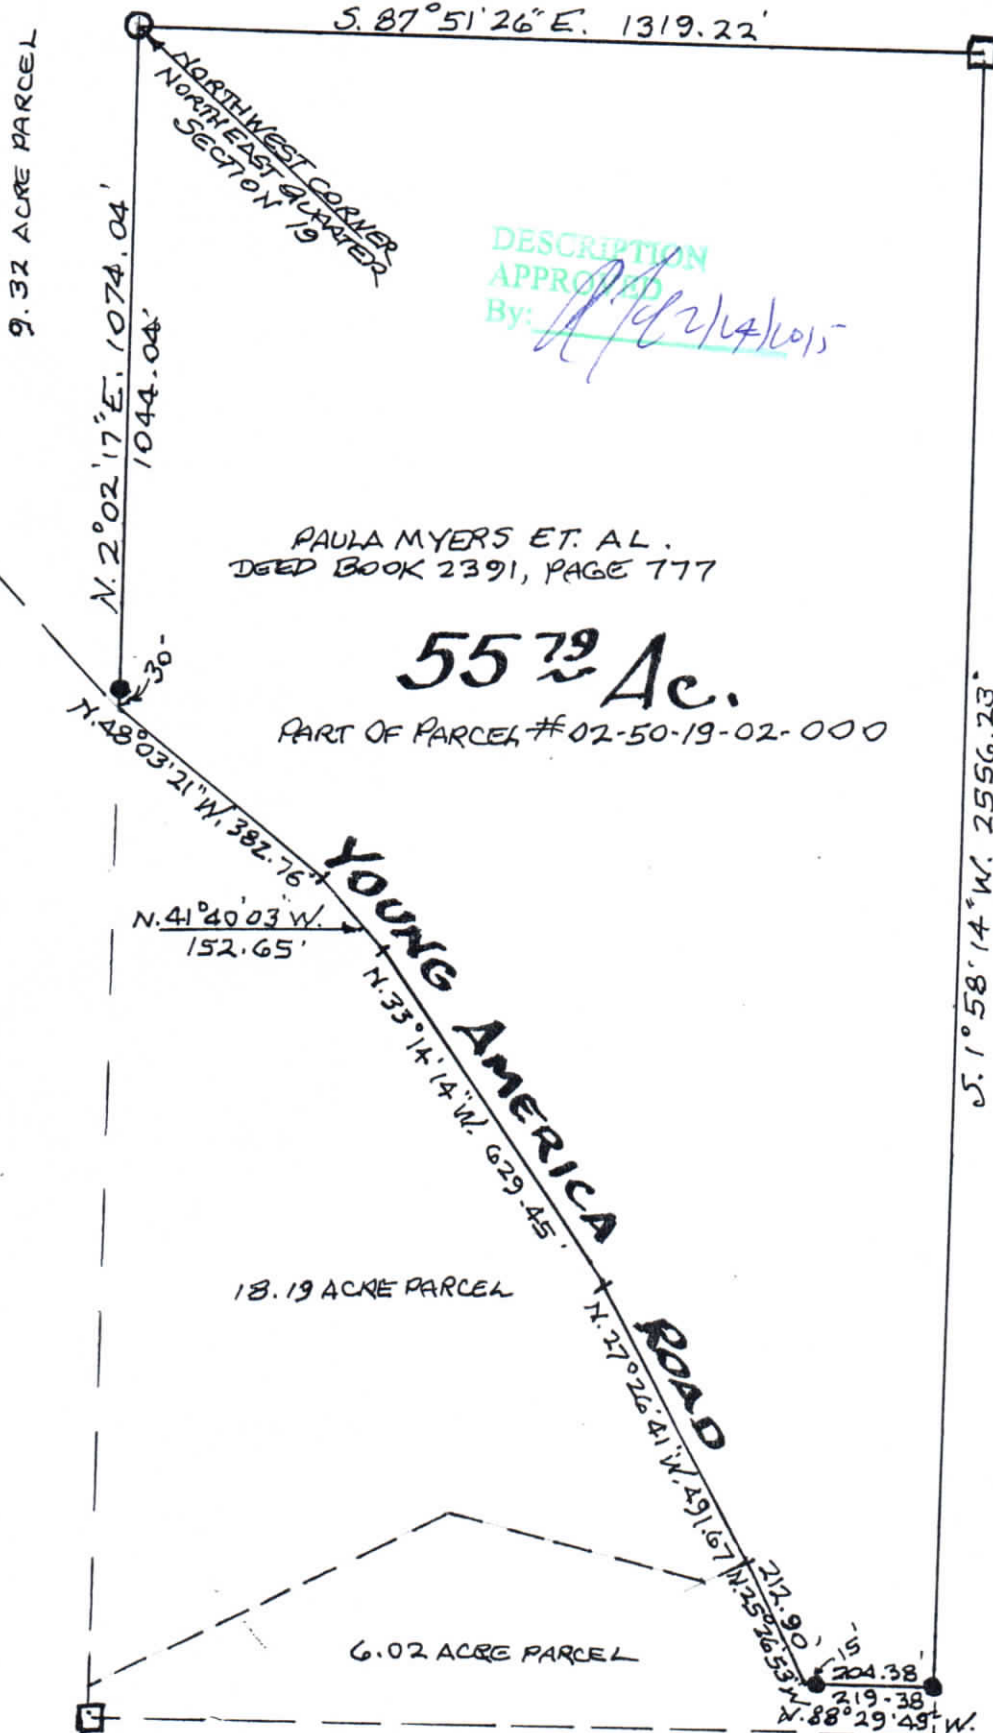

PART OF THE NORTHEAST QUARTER OF SECTION 19
TOWNSHIP 3, RANGE 6, ADAMS TOWNSHIP
MUSKINGUM COUNTY, OHIO
JULY 30, 2013

OFFICE COPY
NOT RECORDED

REGISTERED SURVEYOR # 5451