


AUDITORS PARCEL NUMBER
02-70-25-16-000

BEARINGS ARE BASED ON OHIO STATE PLANE COORDINATE SYSTEM 1983(2011), OHIO SOUTH ZONE, GRID, DERIVED FROM A GPS OBSERVATION.

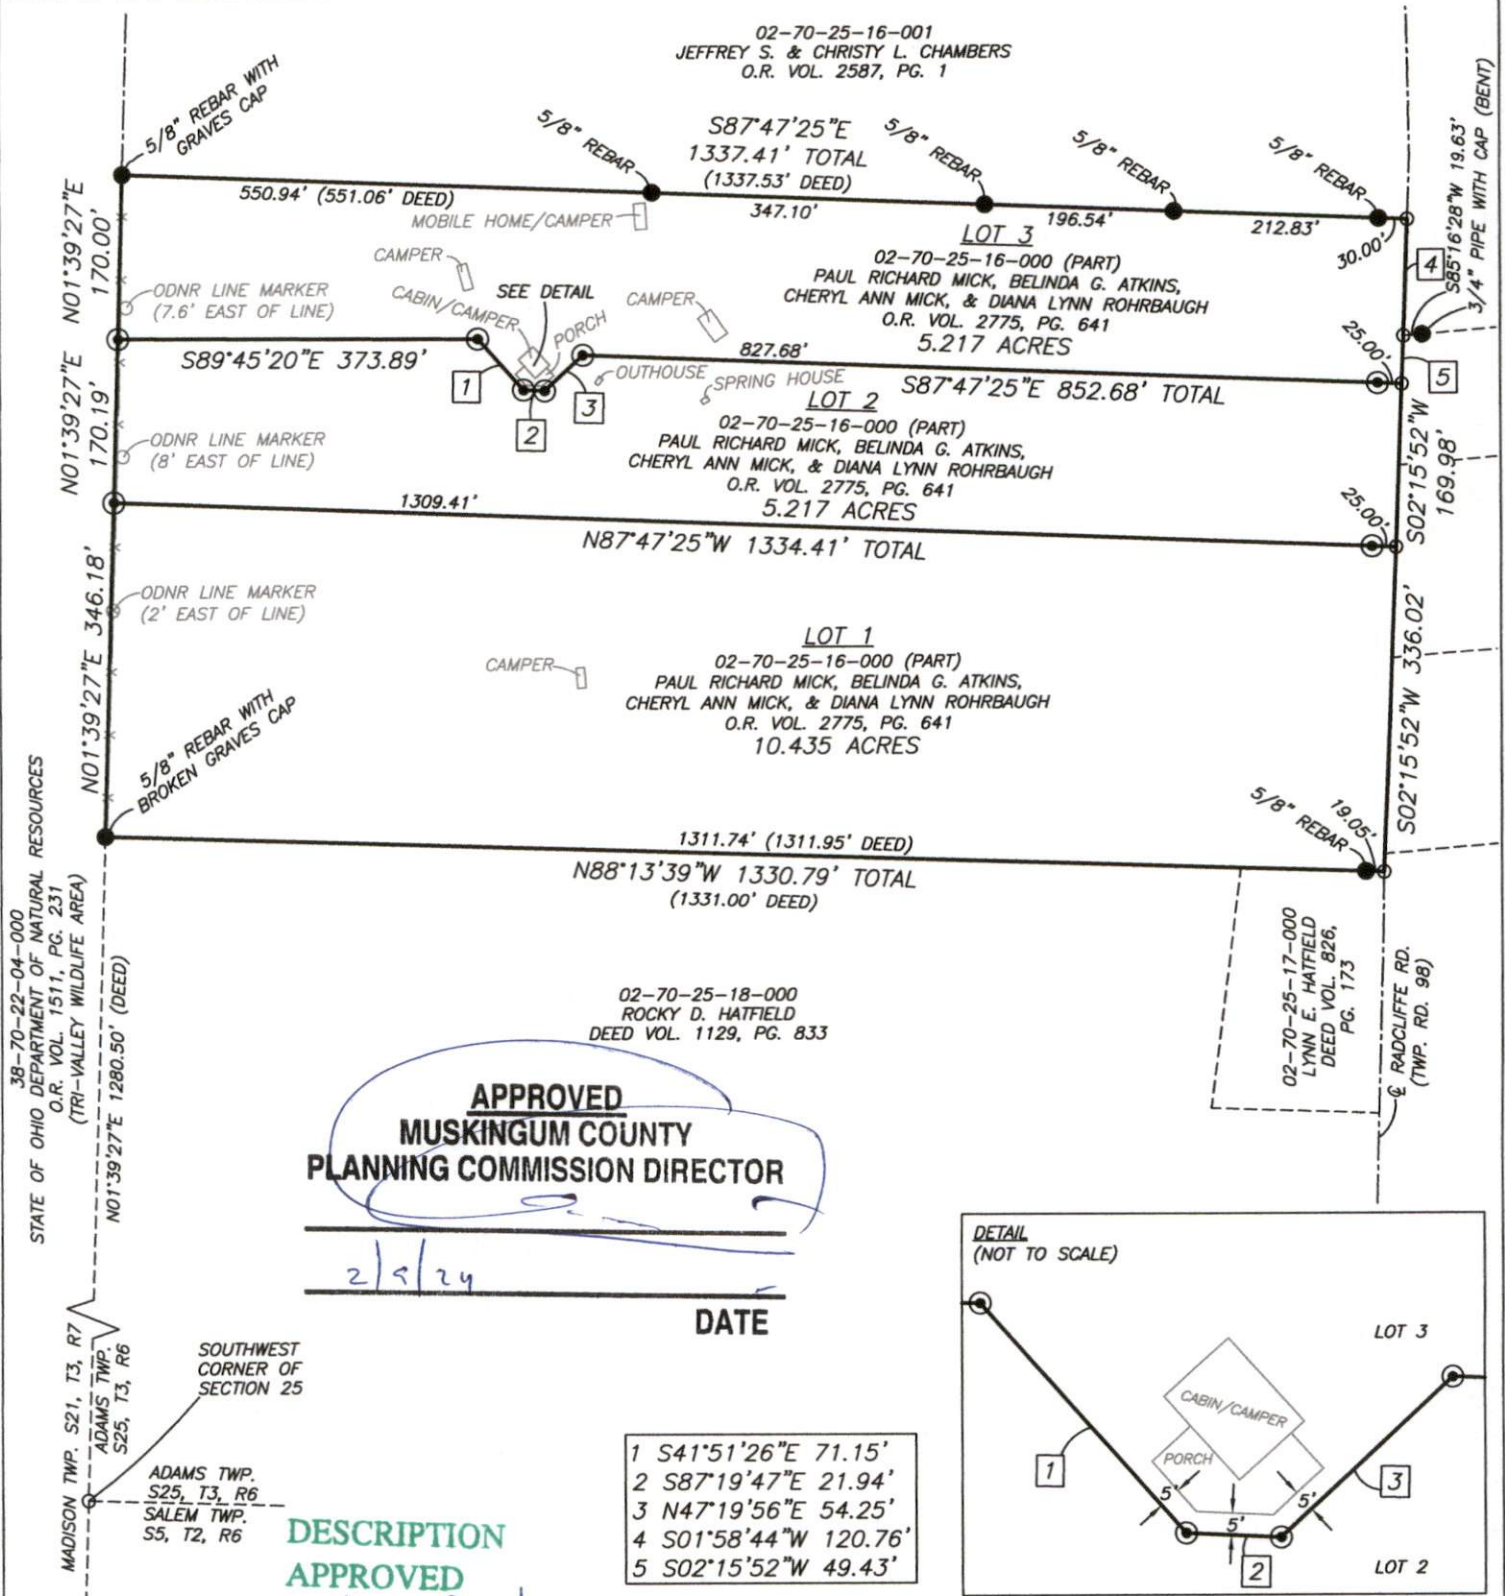

DEEDS AS SHOWN
PREVIOUS SURVEY OF A TWO 20.872 AC. PARCELS
COMPLETED OCT. 7, 1988 BY R.M. GRAVES PS5792.
MUSKINGUM COUNTY GIS

By: D. M. Barnhard
2-9-2024

- EXISTING IRON PIN
- ◎ IRON PIN SET (5/8" REBAR W/CAP 30" LONG)
- ANGLE POINTS

PREPARED BY ME, THIS 8th DAY OF FEBRUARY
2024, FROM A FIELD SURVEY COMPLETED THE
DAY OF FEBRUARY, 2024.

NOT RECORDABLE

JASON LEACHMAN
PROFESSIONAL SURVEYOR #8536



THIS PROPERTY IS SUBJECT TO ALL APPLICABLE EASEMENTS, RIGHT OF WAYS, OR RESTRICTIONS, WHETHER RECORDED OR IMPLIED. THIS PLAT, PREPARED IN ACCORDANCE WITH CHAPTER 4733-37 OF THE ADMINISTRATIVE CODE, IS INTENDED FOR THE LEGAL TRANSFER OF THE PROPERTY SHOWN AND DOES NOT INTEND TO SHOW ANY OR ALL OF THE EASEMENTS, RIGHT OF WAYS, RESTRICTIONS OR ENCROACHMENTS UNLESS OTHERWISE INDICATED.

phone: 740-453-4850, email: BEI@rohio.com, www.BaselineSurveyingInc.com

DRAWING NO:
Z:\6879\6879.dwg