


SURVEY FOR DWAYNE GWINN

AUDITORS PARCEL NUMBER
02-70-25-16-000

BEING A PART OF THE PARCEL CONVEYED TO PAUL RICHARD MICK, BELINDA G. ATKINS, CHERYL ANN MICK, AND DIANA LYNN ROHRBAUGH IN O.R. VOLUME 2775, PAGE 641 OF THE MUSKINGUM COUNTY OFFICIAL RECORDS. SITUATED IN THE SOUTHWEST QUARTER OF SECTION 25, TOWNSHIP 3, RANGE 6, OF THE UNITED STATES MILITARY LANDS, ADAMS TOWNSHIP, MUSKINGUM COUNTY, OHIO.

BEARINGS ARE BASED ON OHIO STATE PLANE COORDINATE SYSTEM 1983(2011), OHIO SOUTH ZONE, GRID, DERIVED FROM A GPS OBSERVATION.

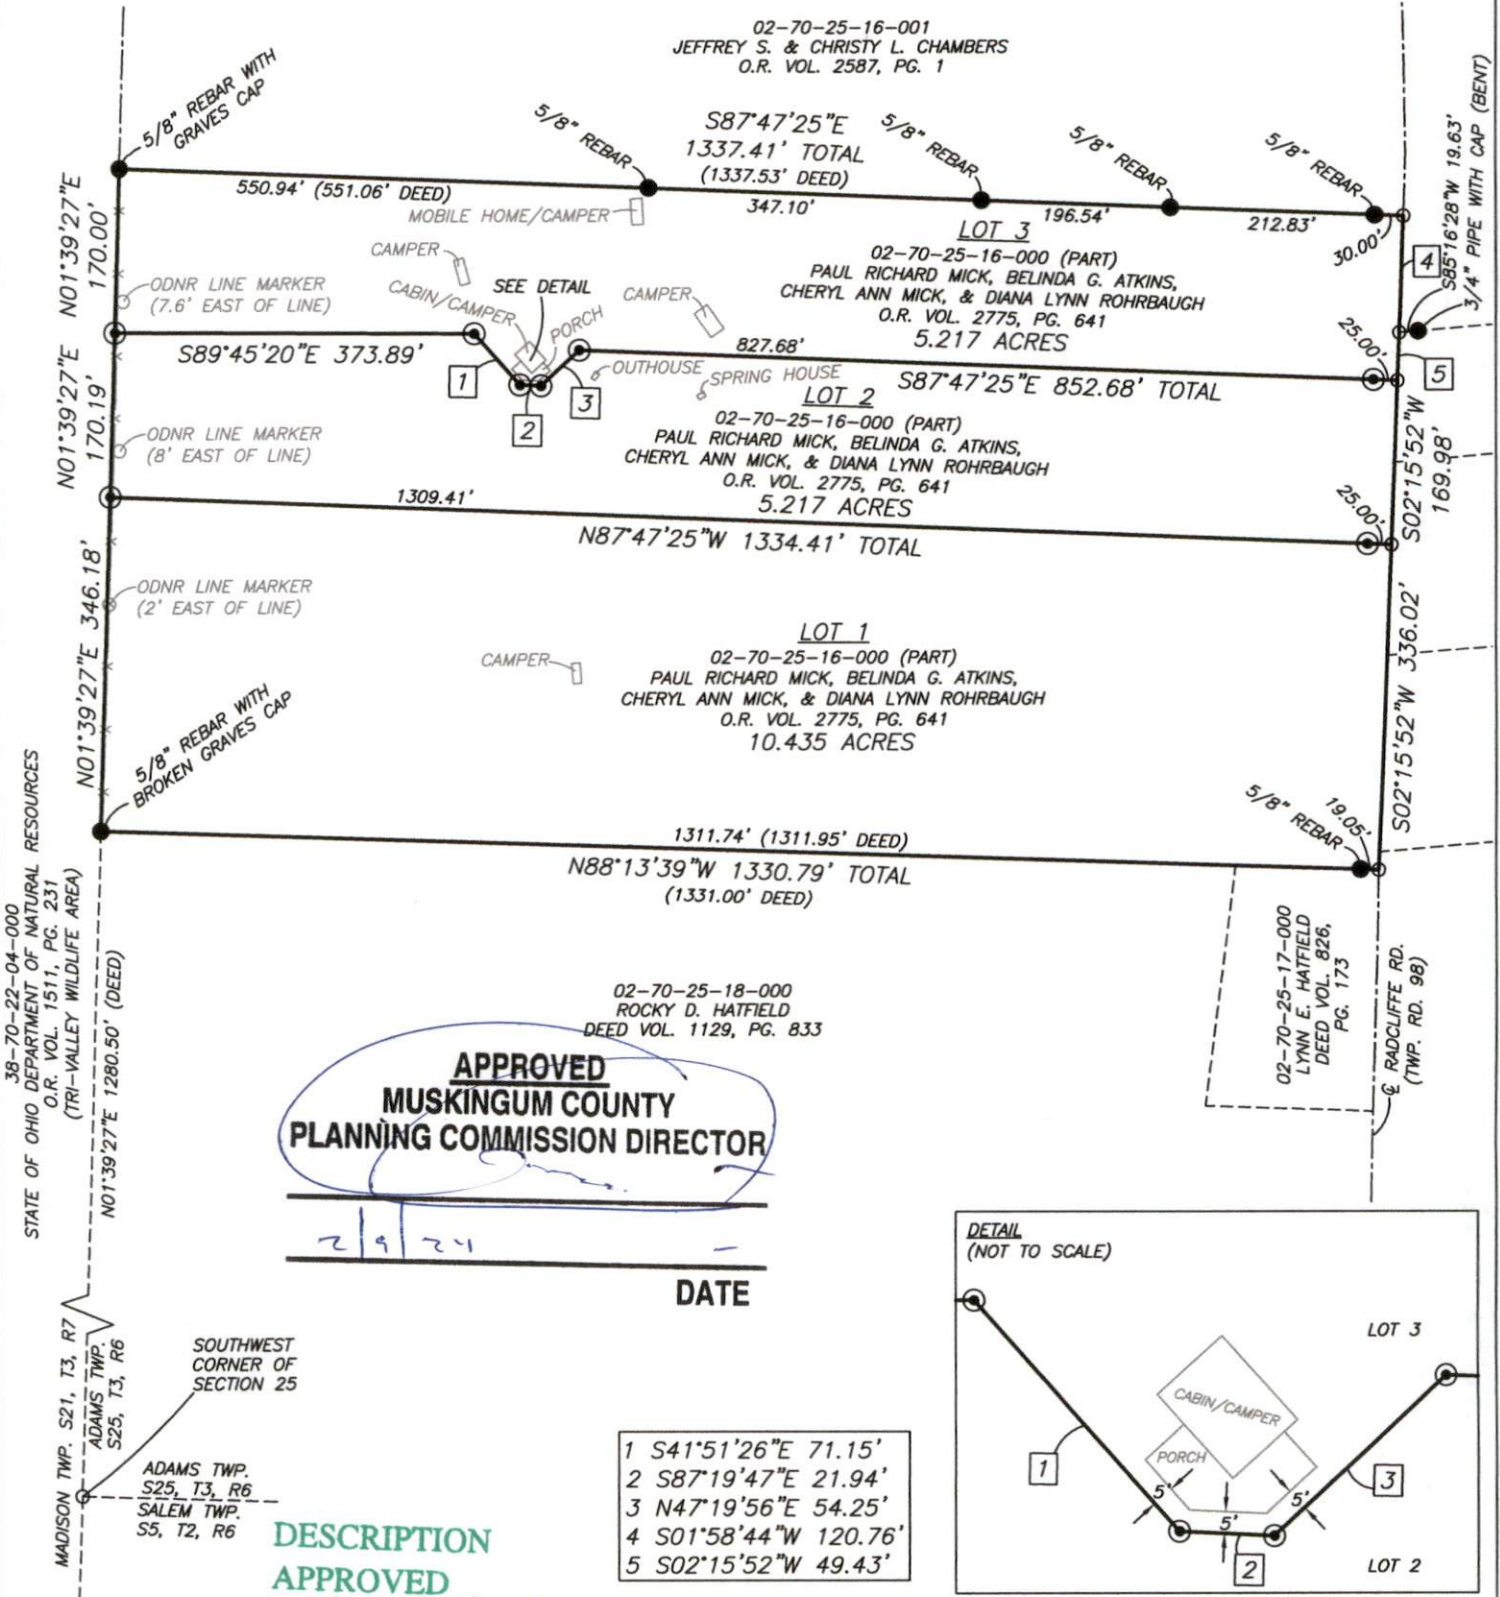

APPROVED
MUSKINGUM COUNTY
PLANNING COMMISSION DIRECTOR

DATE

DESCRIPTION
APPROVED

By: D.M. Barnhard
2-9-2024


RESEARCH

DEEDS AS SHOWN
PREVIOUS SURVEY OF A TWO 20.872 AC. PARCELS
COMPLETED OCT. 7, 1988 BY R.M. GRAVES PS5792.
MUSKINGUM COUNTY GIS

- 1 S41°51'26"E 71.15'
- 2 S87°19'47"E 21.94'
- 3 N47°19'56"E 54.25'
- 4 S01°58'44"W 120.76'
- 5 S02°15'52"W 49.43'

LEGEND

- EXISTING IRON PIN
- ⊙ IRON PIN SET (5/8" REBAR W/CAP 30" LONG)
- ANGLE POINTS

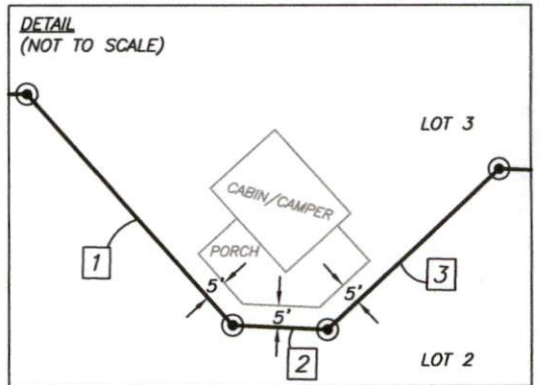

SCALE 1"=200'



I, JASON LEACHMAN, HEREBY CERTIFY TO THE BEST OF MY KNOWLEDGE AND BELIEF THE ABOVE PLAT AND SURVEY TO BE CORRECT AS PREPARED BY ME, THIS 8th DAY OF FEBRUARY, 2024, FROM A FIELD SURVEY COMPLETED THE 6th DAY OF FEBRUARY, 2024.

JASON LEACHMAN
PROFESSIONAL SURVEYOR #8536



THIS PROPERTY IS SUBJECT TO ALL APPLICABLE EASEMENTS, RIGHT OF WAYS, OR RESTRICTIONS, WHETHER RECORDED OR IMPLIED. THIS PLAT, PREPARED IN ACCORDANCE WITH CHAPTER 4733-37 OF THE ADMINISTRATIVE CODE, IS INTENDED FOR THE LEGAL TRANSFER OF THE PROPERTY SHOWN AND DOES NOT INTEND TO SHOW ANY OR ALL OF THE EASEMENTS, RIGHT OF WAYS, RESTRICTIONS OR ENCROACHMENTS UNLESS OTHERWISE INDICATED.

BASELINE SURVEYING, INC.

3010 EAST PIKE, ZANESVILLE, OHIO 43701
phone: 740-453-4850, email: BEI@rohio.com, www.BaselineSurveyingInc.com

DRAWN BY: JWL

DATE: 02-08-24

SCALE: 1"=200'

CHECKED BY: MDN

JOB NO: 6879

DRAWING NO:

Z:\6879\6879.dwg