

Richard Max Graves
Registered Surveyor
2925 Kenlo Woods Dr.
Nashport, Ohio 43830

Situated in the State of Ohio, County of Muskingum,
Township of Blue Rock:

Being a part of the Southeast Quarter of Section Fourteen
(14), Township Twelve (12), Range Twelve (12) of the Congress
Lands East of the Scioto River and part of the first parcel
of property now owned by Dale E. Wilson and Recorded in Deed
Book 783, Page 41 of the Muskingum County Deed Records bounded
and described as follows:

Commencing at an iron pin set at the southeast corner of
said southeast quarter of section 14, thence north 86 degrees
47 minutes 53 seconds west (the base of bearings for this
description true north by sun hour angle method) along the
south line of said section 14 a distance of 798.94 feet to
a point; thence north 3 degrees 12 minutes 07 seconds east
469.29 feet to a railroad spike set in the center of Cutler
Lake Road at the true place of beginning for the following
description; thence north 83 degrees 55 minutes 44 seconds
west along the center of said road 121.82 feet to a railroad
spike set; thence north 19 degrees 04 minutes 16 seconds east
197.19 feet to an iron pin set and passing through an iron pin
set at 30.00 feet; thence south 70 degrees 55 minutes 44 seconds
east 118.70 feet to an iron pin set; thence south 19 degrees
04 minutes 16 seconds west 169.79 feet to the true place of
beginning and passing through an iron pin set at 139.40 feet
containing Fifty hundredths (0.50) of an acre more or less

Subject to all legal right-of-ways and easements on
record

Part of Auditors parcel No. 06-06-60-14-07-000

8490 Cutler Lake Rd.

This description was written March 12, 1987, by Richard
Max Graves, Registered Surveyor No. 5792.

**OFFICE COPY
NOT RECORDABLE**

DESCRIPTION APPROVED
for Auditor's transfer


By *J. Y. Dambell*
3-18-87



BASE OF BEARINGS
TRUE NORTH BY SUN
HOUR ANGLE METHOD
O 5/8" x 30" IRON PIN SET
O RAILROAD SPIKE SET

REFERENCE LIST
VOL. 783 P. 41
VOL. 873 P. 244
USGS RURALDALE
QUAD
TAX MAP.

1" = 50'

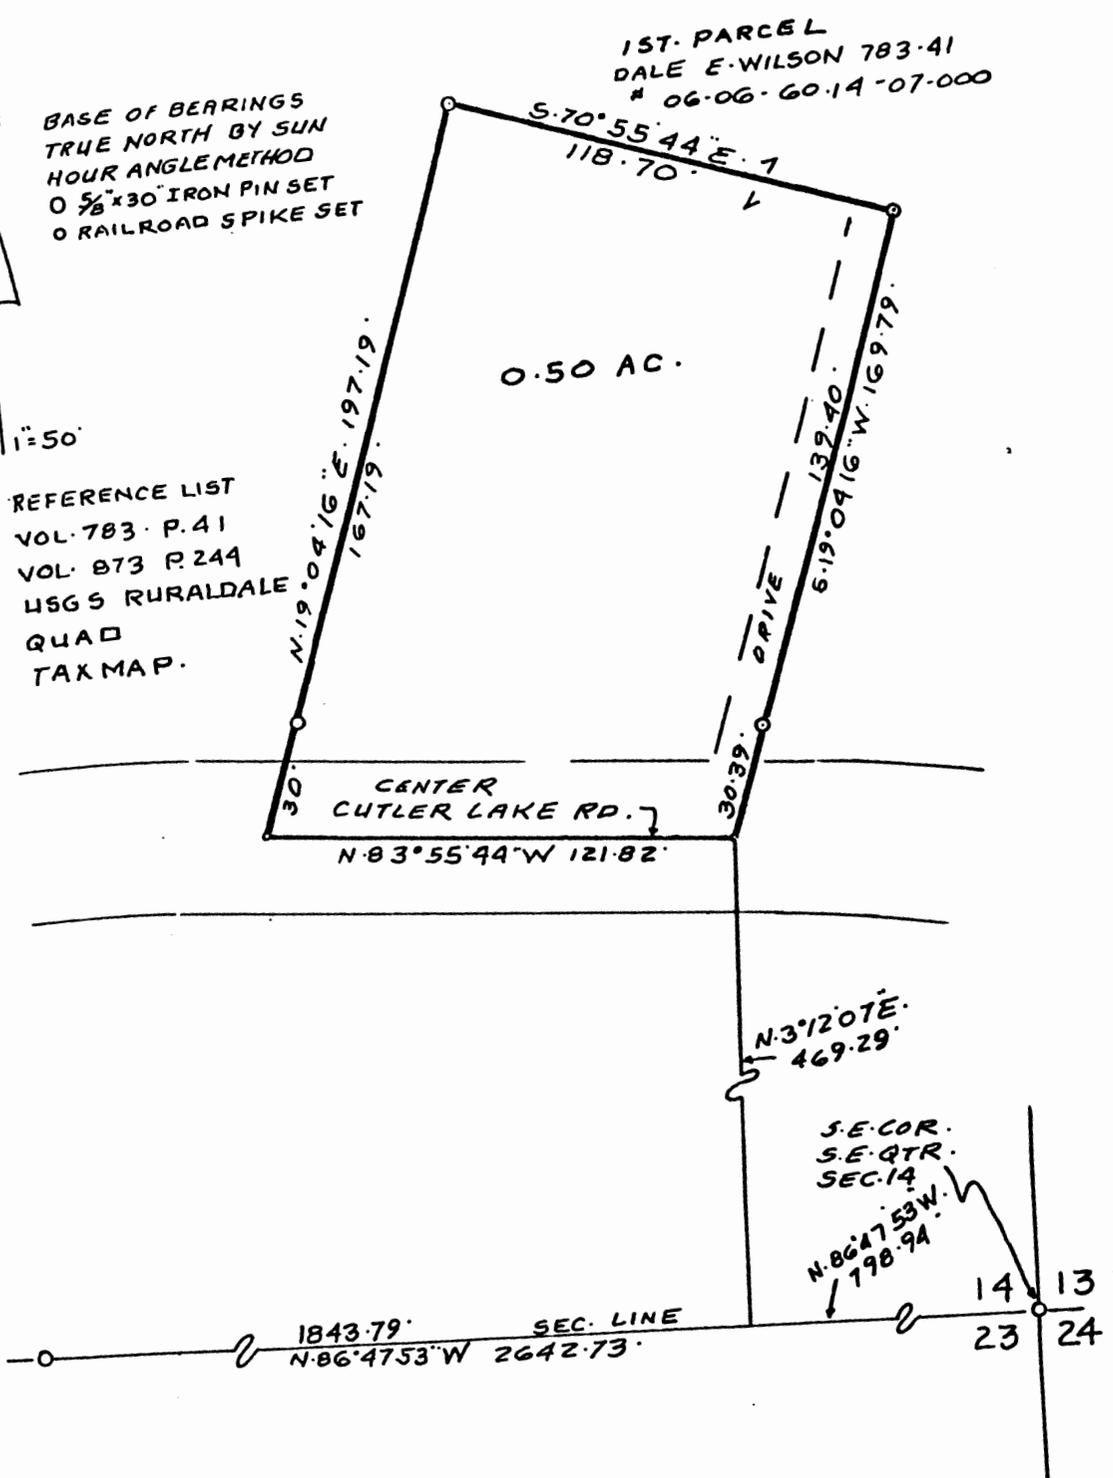

MAP SHOWING SURVEY OF
0.50 AC. FOR DALE E. WILSON
8490 CUTLER LAKE RD.
S.E. QTR. SEC. 14 TWP. 12. RA. 12
IN THE CONGRESS LANDS
EAST OF THE SCIOTO RIVER
BLUE ROCK TWP. MUSKINGUM
COUNTY, OHIO

DESCRIPTION APPROVED
for Auditor's transfer
By J. Y. Daniel
3-18-57

RICHARD MAX GRAVES
REGISTERED SURVEYOR # 5792
2925 KENLO WOODS DR.
W. 3. 16. 01 18830
MARCH 19 1957
NOT RECORDABLE