


SURVEY FOR RICHARD WILSON


06-80-33-09-000 A

BEING A PARCEL OF LAND LOCATED IN THE EAST HALF
OF THE SOUTHWEST QUARTER AND THE WEST HALF
OF THE SOUTHEAST QUARTER OF SECTION N^o 33,
TOWNSHIP N^o 12 RANGE N^o 12 BLUE ROCK TOWNSHIP,
MUSKINGUM CO. OHIO. (BEING ALL OF PARCEL N^o
06-80-33-09-000.

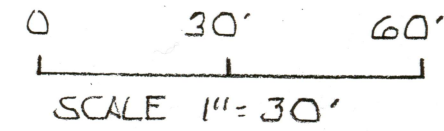

REF. BEARING


ASSUMED MERIDIAN AND USED
TO DENOTE ANGLES ONLY.

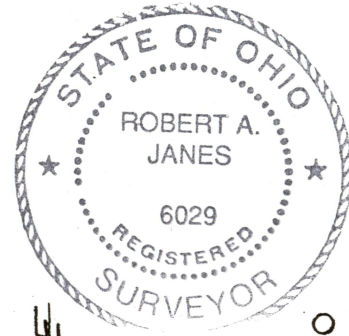

LEGEND

- IP = IRON PIN (SET), 5/8" REBAR WITH ID. CAP (JANES 6029)
- IP = IRON PIPE (FOUND)

REF:
VOL-2365-608

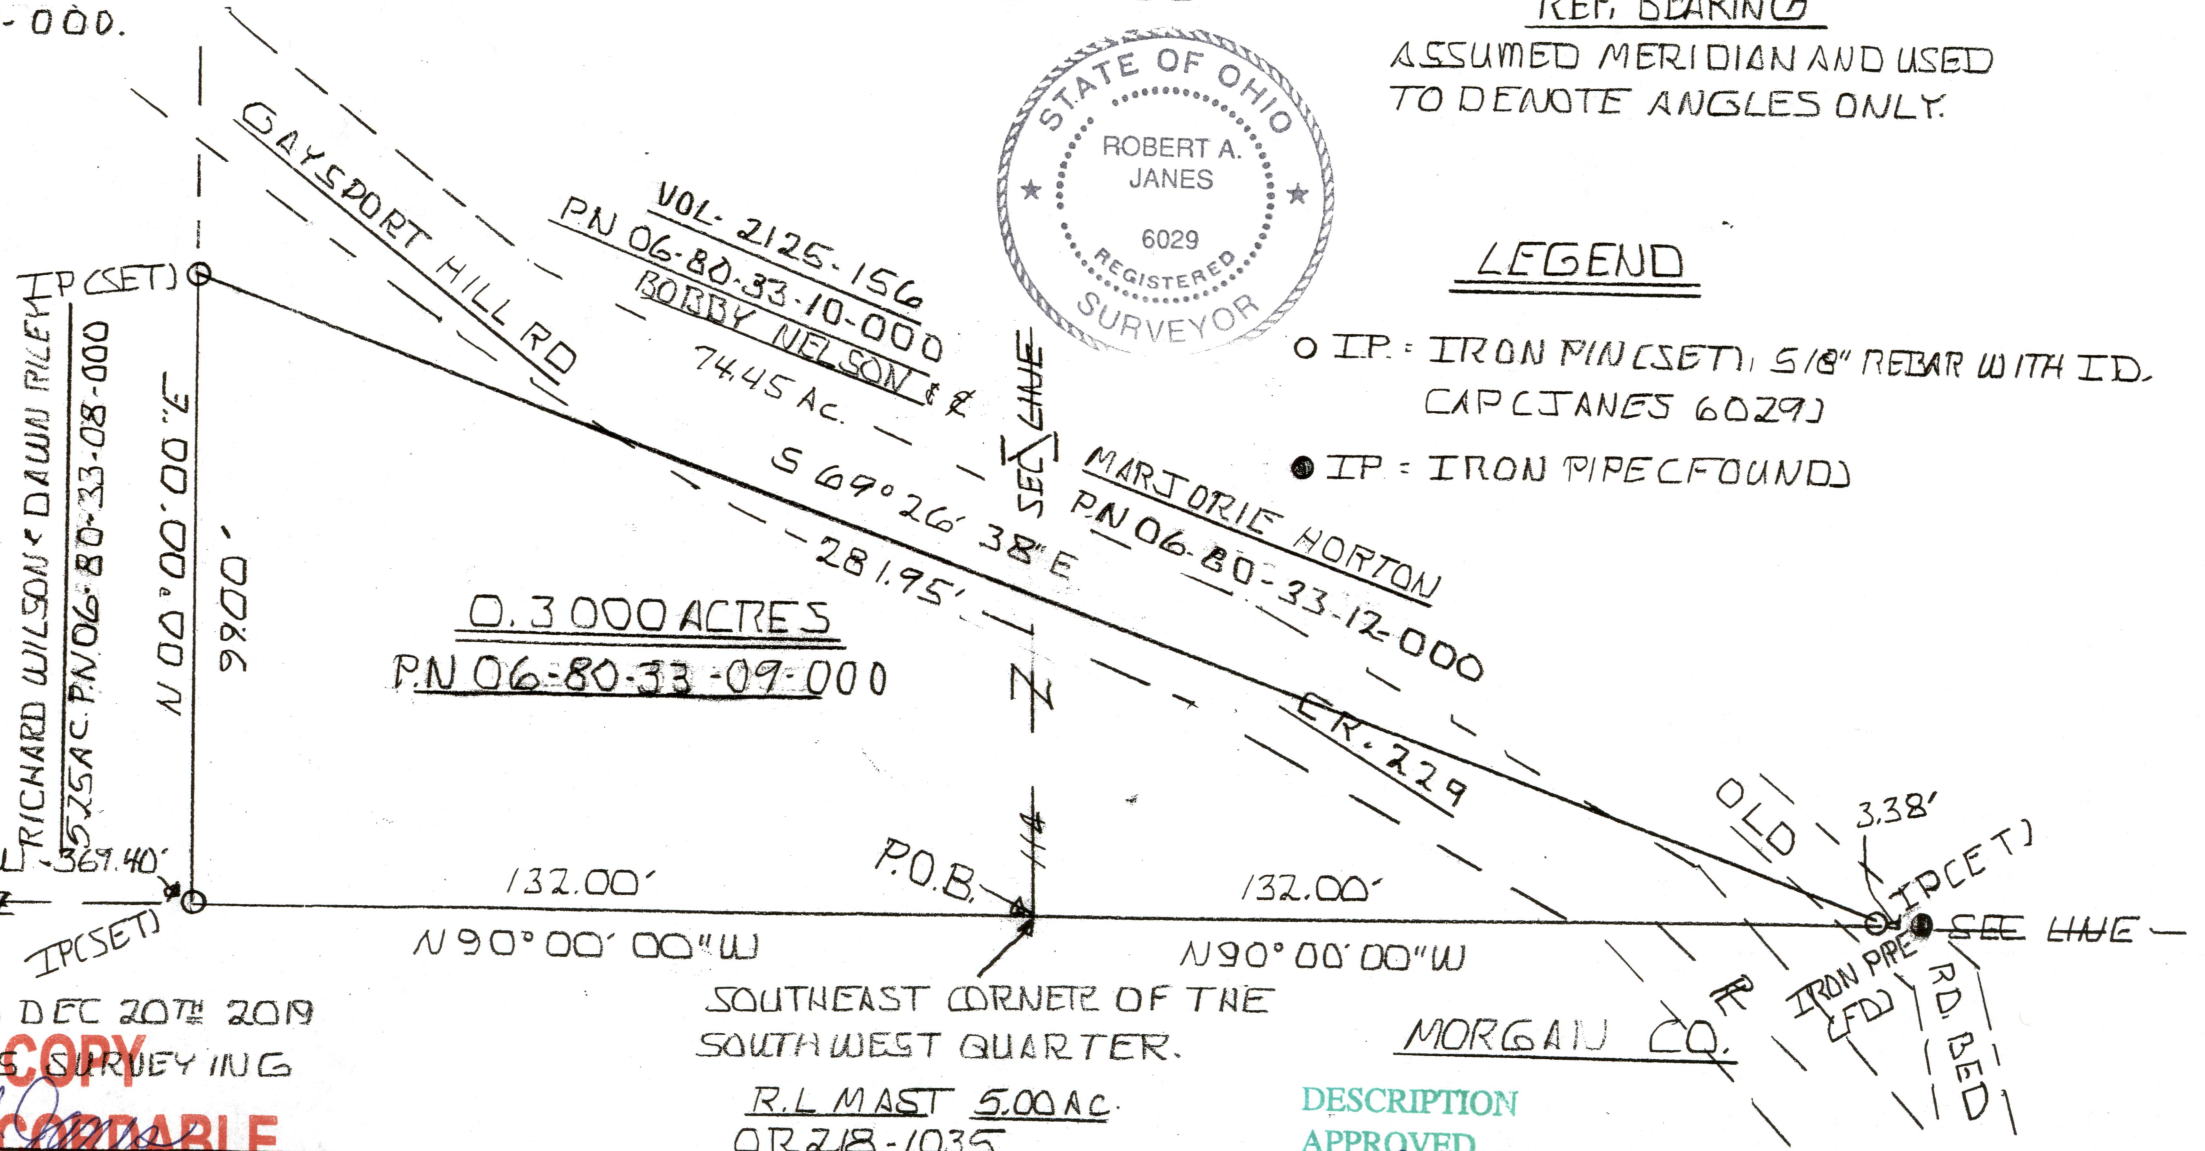

SURVEYED DEC 20th 2019
BY JANES SURVEYING
OFFICE COPY
NOT RECORDABLE
ROBERT A. JANES P.S. 6029

SOUTHEAST CORNER OF THE
SOUTHWEST QUARTER.
R.L. MAST 5.00 AC.
OR 218-1035

DESCRIPTION
APPROVED
By: 12/16/2020