


LINN ENGINEERS
CIVIL ENGINEERS | PROFESSIONAL SURVEYORS

CSX TRANSPORTATION, INC.
RAILROAD RIGHT-OF-WAY
BRUSH CREEK AND HARRISON TOWNSHIPS
MUSKINGUM COUNTY, OHIO

By: 4/8/2023

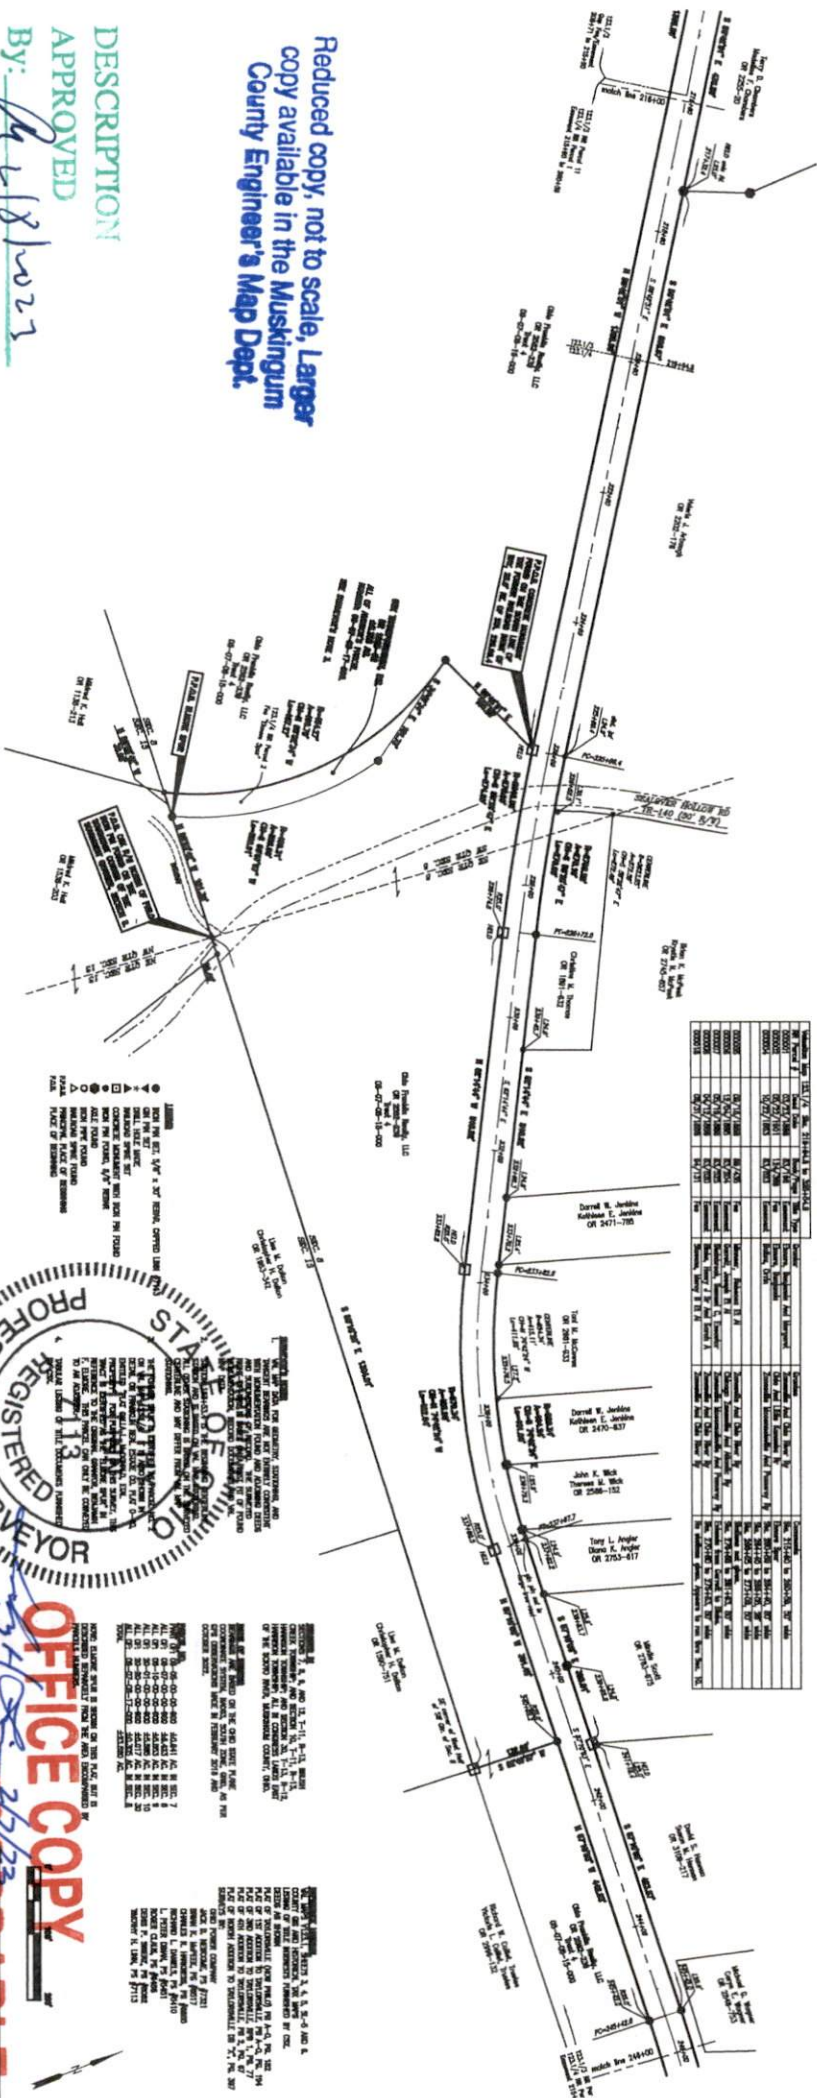

OFFICE COPY
NOT RECORDABLE
DATE 2/7/23
ST/1A Z:65-100 O ST/1A Z:65-100

STA. 216+00 TO STA. 246+00

CHS. 8, 9 WORKING OF TUNNEL 1/4	Prepared by: 10/08/2020	By	Date	Scale	Revisions	By	Date
		Designed	YHL	Hydris 1" = 100'	Fix & Comments	YHL	12/4/20
		Drawn	YH.YY	Plan 1" = 100'	Quantity Survey	YHL	1/26/21
		Checked	YV	Field Book N/A	Quantity Engineer	YHL	2/7/21
		Approved	YHL				