

parcel #
08-25-12-14-000
5

Harry L. & Helen J. French
2/16/88

PARCEL TWO:

Beginning at a stone found at the Northwest corner of the Southwest Quarter of Section 12; thence North $88^{\circ} 13' 30''$ East 1230.26 feet to a concrete Ohio Power monument found; thence South $1^{\circ} 15' 54''$ East 1836.41 feet to an iron pin set; thence South $88^{\circ} 12' 44''$ West 1228.94 feet to an iron pin set; thence North $1^{\circ} 18' 21''$ West 1836.67 feet to the place of beginning, containing 51.84 acres more or less.

Bearings are based on the West line of Section 12 bearing North $1^{\circ} 18' 21''$ West.

Being all of Auditor's Parcel No. 08-08-25-12-14-000.

Survey & Description


R. L. Daniels

Registered Surveyor No. 5410

DESCRIPTION APPROVED
FOR AUDITOR'S TRANSFER

BY

J. L. Daniels
2-19-88

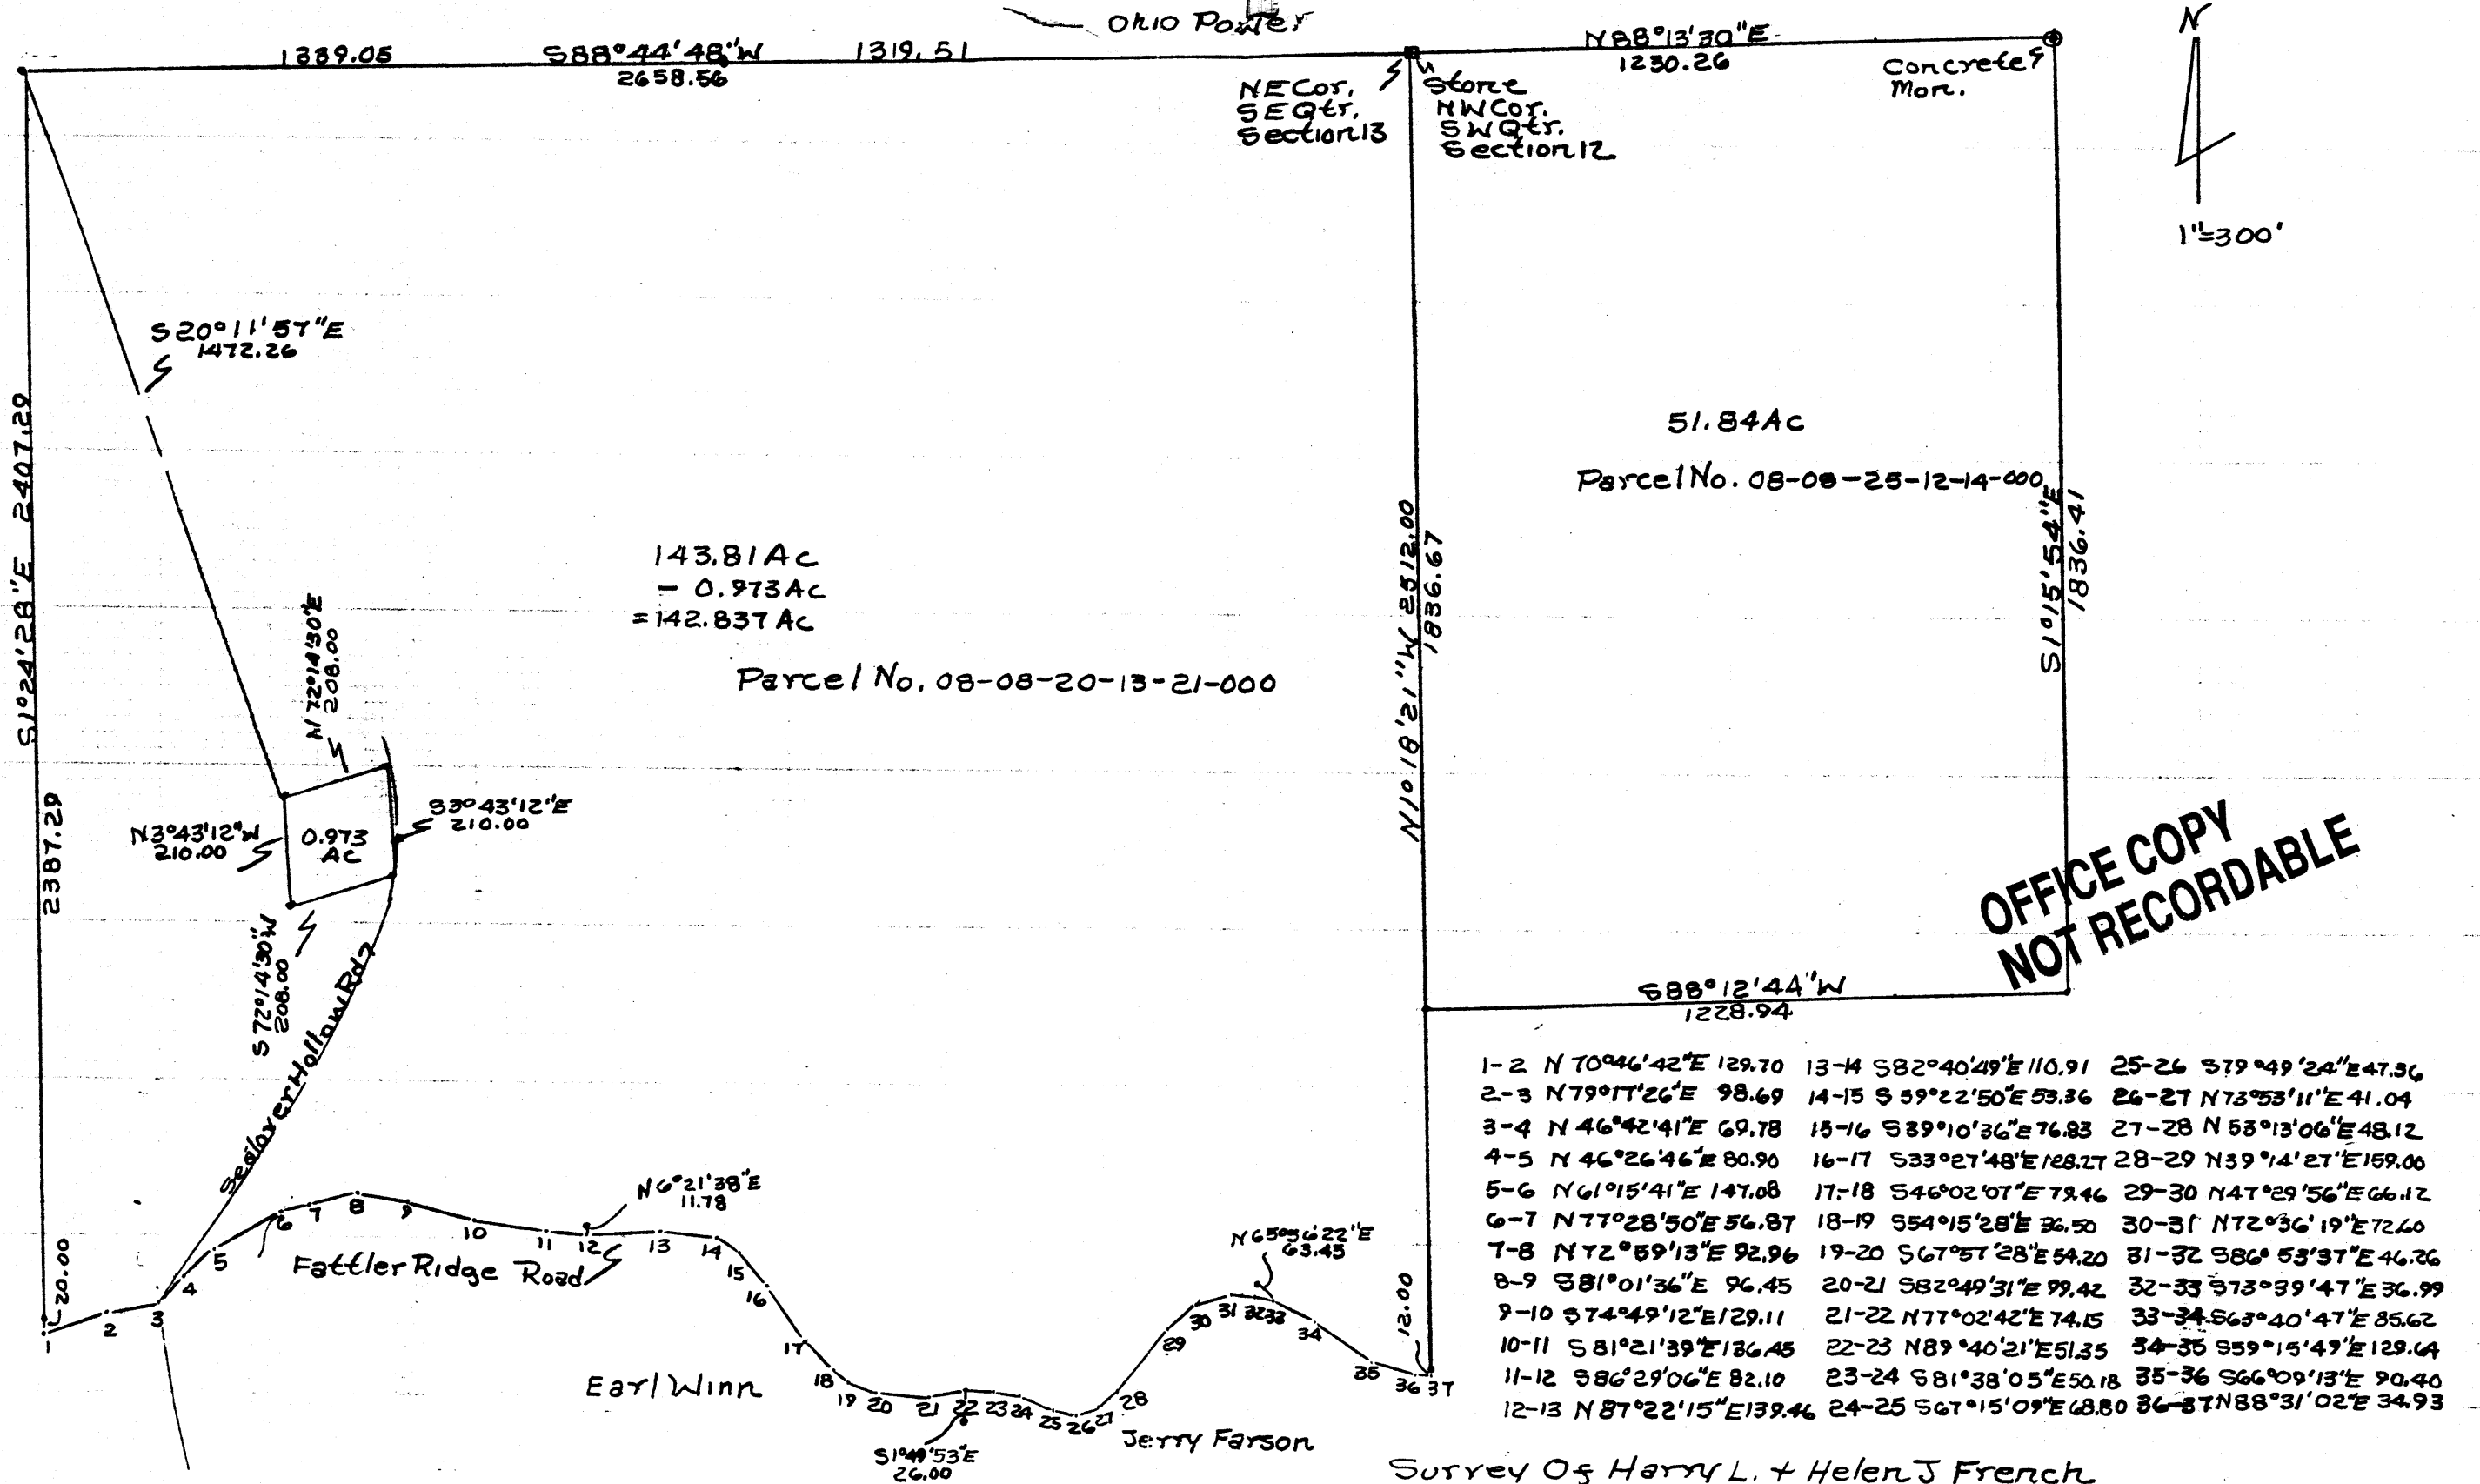

OFFICE COPY
NOT RECORDABLE

Survey of Harry L. + Helen J French
Property 2/17/88 By RLD Daniels Reg.
Surveyor No. 5410. Muskingum County
Brush Creek Township, T11, R13, P6.05
SE Quarter Section 13 + S.W. Quarter
Section 12.

DESCRIPTION APPROVED
FOR AUDITOR'S TRANSFER
BY J. L. Namb
2-19-88