

SURVEYING & MAPPING

**L. Peter Dinan & Associates**

27 South Sixth Street

P. O. Box 55, Zanesville, Ohio 43701

PARCEL #

08-40-24-15-000 PS

5990 Center Rd.

Phone 453-8448

Richard L. Hultgren  
All Of Parcel #08-08-40-24-15-000

Situated in the State of Ohio, County of Muskingum, Township of Brush Creek.

Being a part of the Northeast Quarter of Section 24, Township 11, Range 13 bounded and described as follows:

Commencing at the northwest corner of the Northeast Quarter of Section 24; thence south 4 degrees 35 minutes west 280.50 feet to an iron pin and the true place of beginning of the premises herein intended to be described; thence north 57 degrees 35 minutes 16 seconds east 374.52 feet to a point; thence south 20 degrees 39 minutes 30 seconds east 27.51 feet to a point in the center of State Route #555; thence along said centerline south 23 degrees 38 minutes 30 seconds west 341.49 feet to a point; thence leaving said centerline north 85 degrees 18 minutes 16 seconds west 60.51 feet to an iron pin found; thence north 2 degrees 11 minutes 21 seconds east 60.72 feet to an iron pin; thence south 79 degrees 06 minutes 51 seconds west 140.58 feet to an iron pin found; thence north 4 degrees 06 minutes 51 seconds east 99.0 feet to the true place of beginning, containing one and sixteen hundredths (1.16) acres more or less.

Subject to the easements of State Route #555.

This description written from a survey map by L. Peter Dinan, Registered Surveyor #5451, August 11, 1995.

**OFFICE COPY  
NOT RECORDABLE**

DESCRIPTION APPROVED  
FOR AUDITORS TRANSFER


BY

Richard L. Hultgren  
8-14-95



L. PETER DINAN & ASSOCIATES  
 27 SOUTH SIXTH STREET  
 ZANESVILLE, OHIO

OFFICE COPY  
 NOT RECORDED

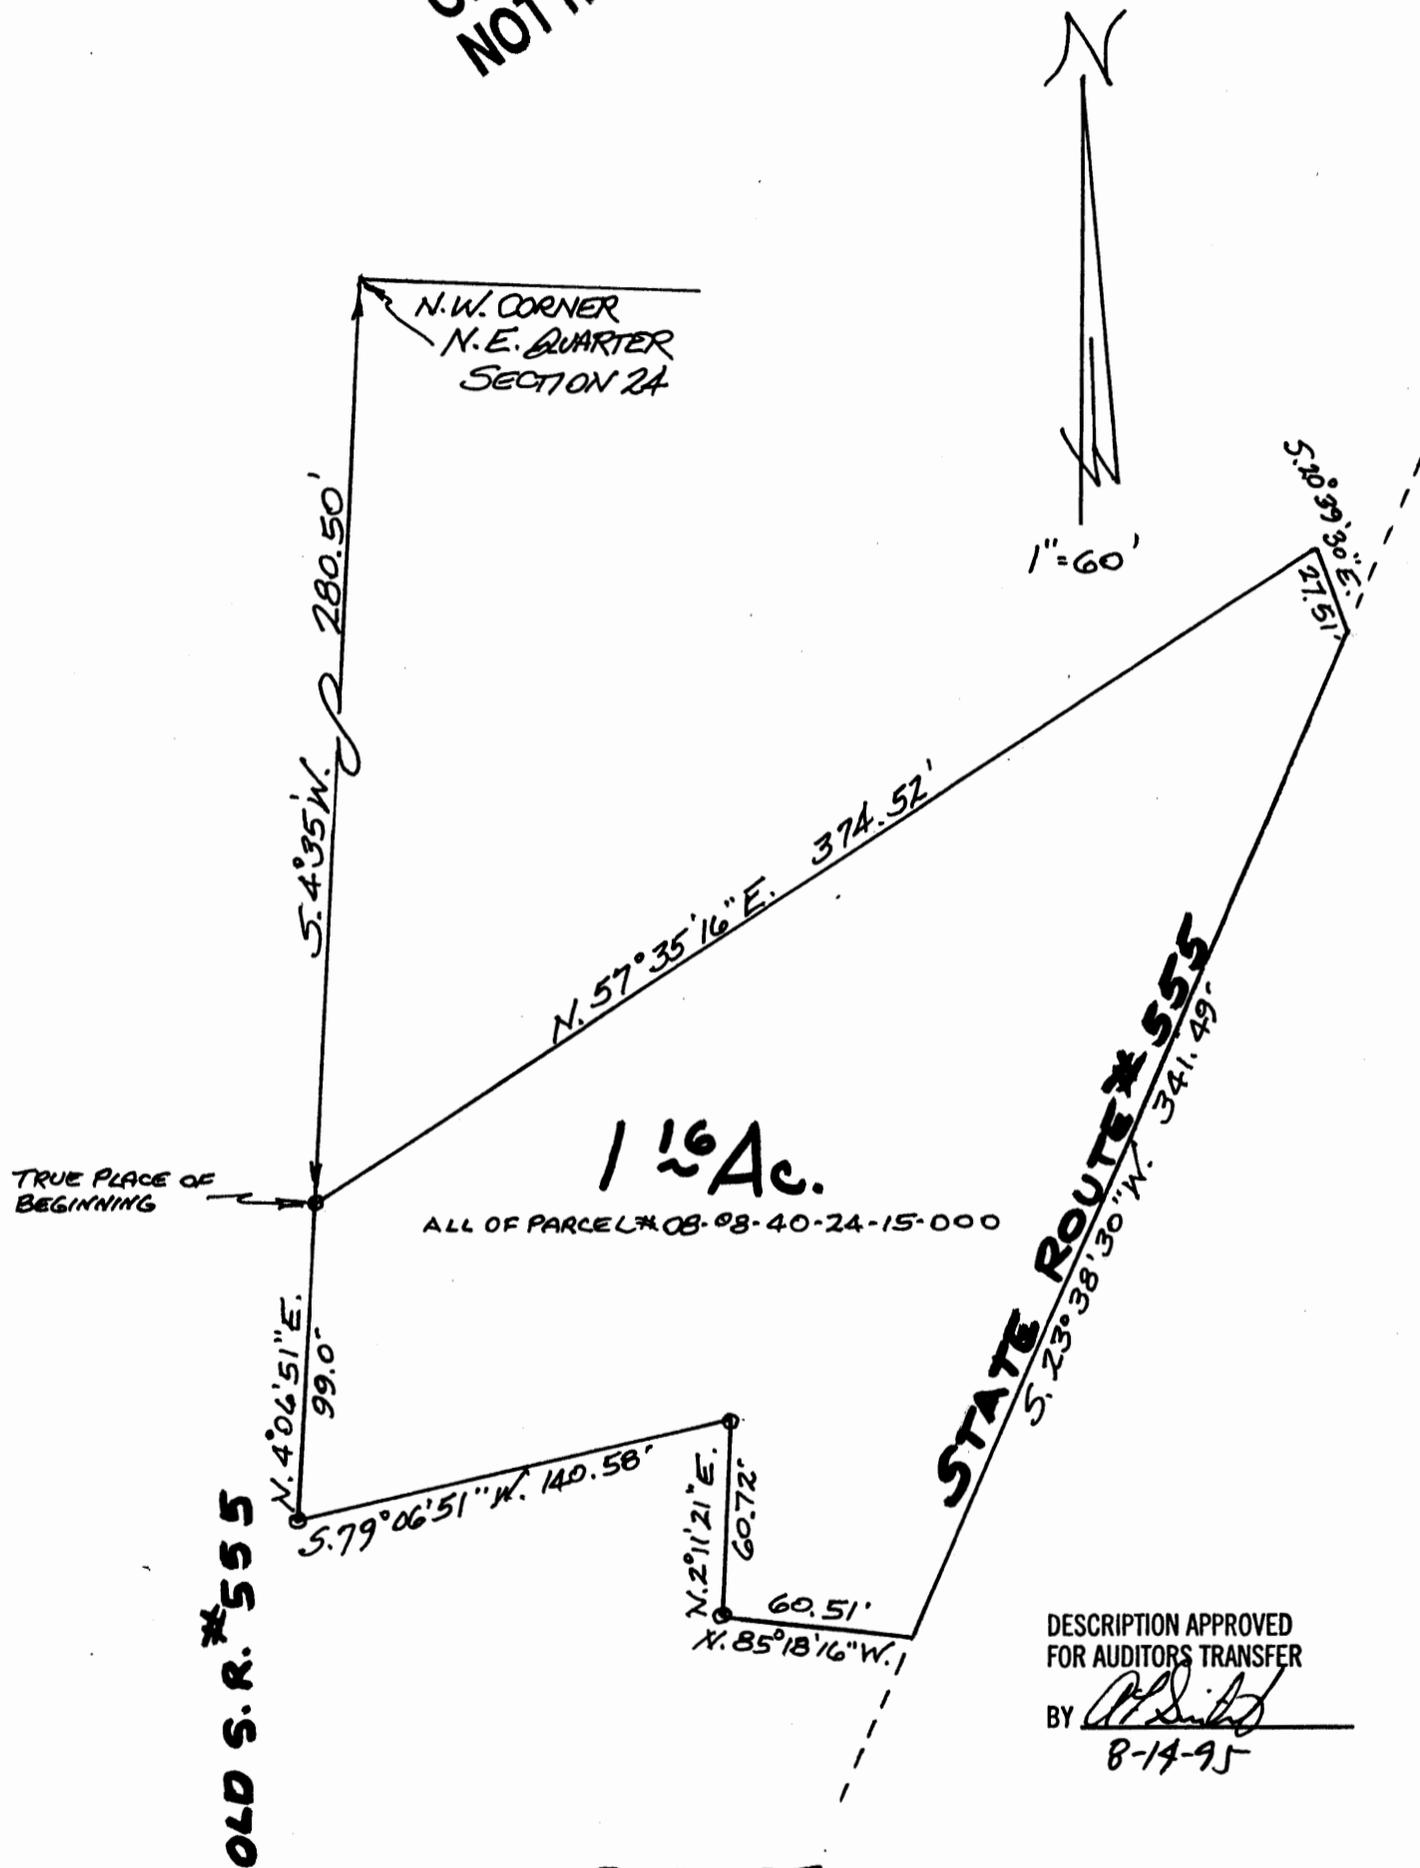

OLD S. R. #555

STATE ROUTE #555

DESCRIPTION APPROVED  
 FOR AUDITORS TRANSFER

BY *[Signature]*  
 8-14-95

PART OF  
 N.E. QTR. SECTION 24  
 TOWNSHIP 11, RANGE 13  
 BRUSH CREEK TOWNSHIP  
 MUSKINGUM COUNTY, OHIO  
 AUG. 11, 1995