

TERRY J. FINLEY SURVEYING & MAPPING

155 Mockingbird Hill, Zanesville, OH 43701

Phone or Fax: (740) 454-8721

Ohio Registered Surveyor #S-7222

State: OHIO

County: MUSKINGUM

Township: CLAY

Section: PT.N.W. 1/4-3, T-14
R-14

City:

Subdivision:

Plat Book:

Page:

Lot #:


Deed Volume: 1152

Page: 418

SURVEY PLAT FOR: LANDRUM

Auditor's Parcel #: 13-10-03-08-000

Bearings shown herein are based upon: THOSE DESCRIBED IN
DEED VOL. 896, PG. 329

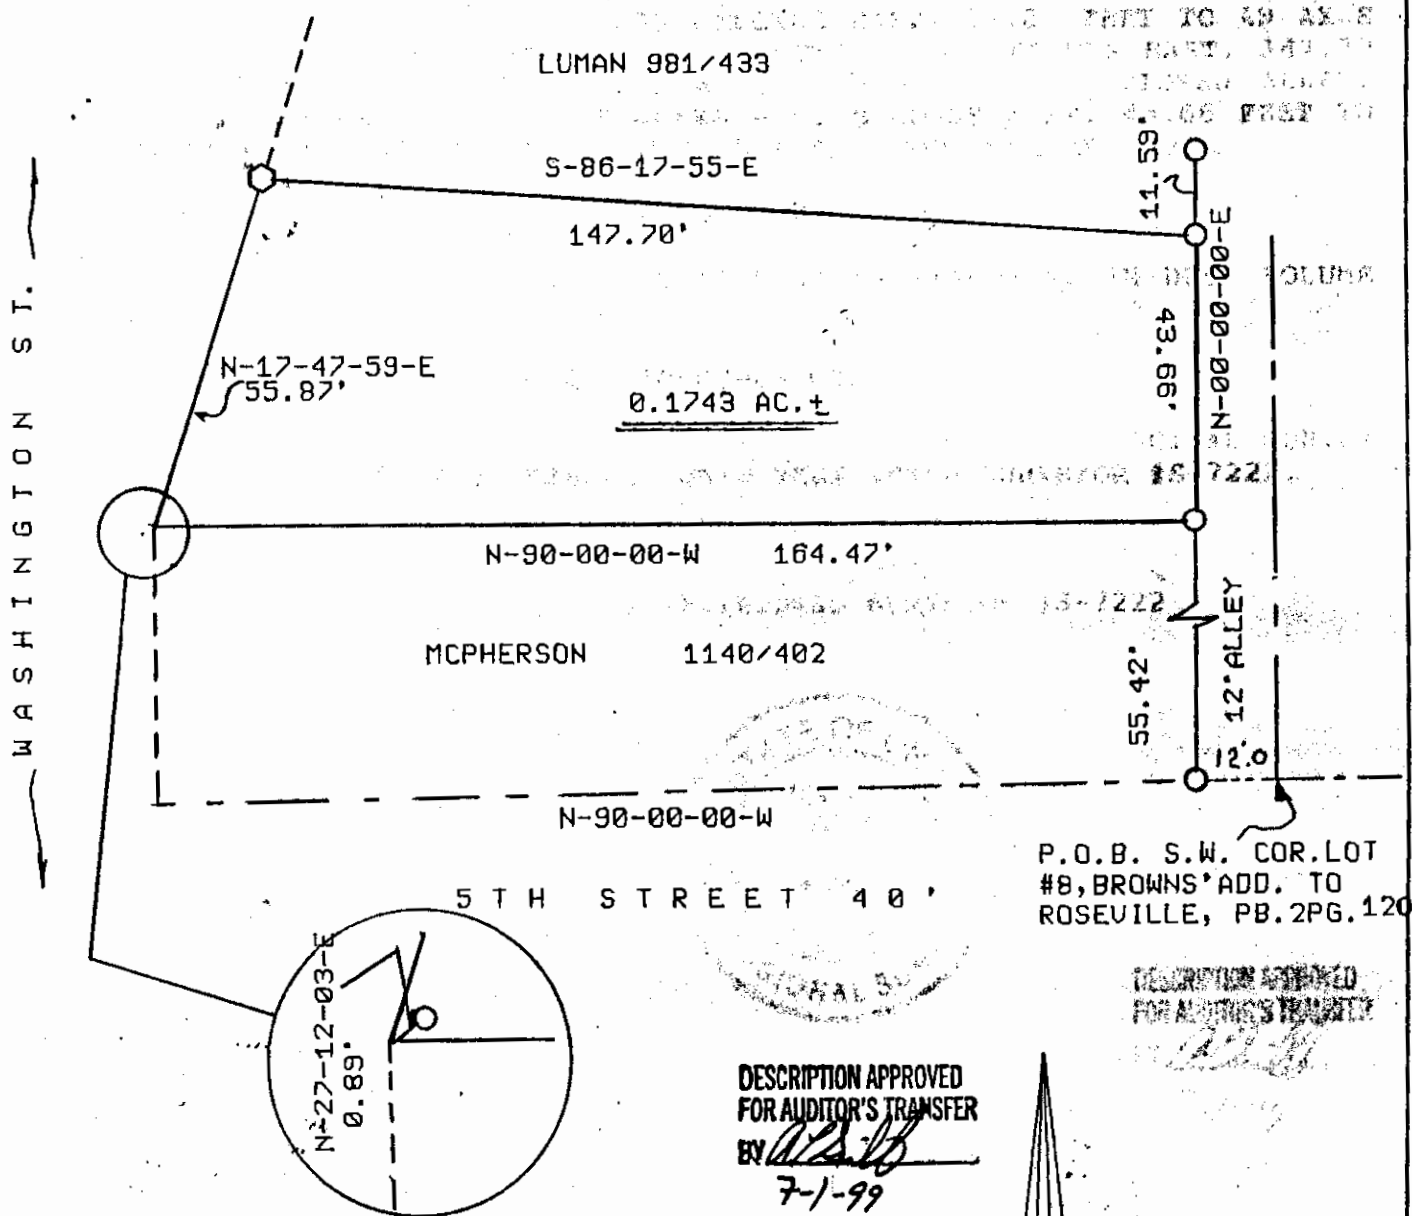

This plat drawn on

JUNE 30TH

OFFICE COPY

NOT RECORDABLE

Terry J. Finley, Registered Surveyor #S-7222

