

Base of bearings is State Plane
Grid from a Solar Observation
GPS USED ON SURVEY WAS
NAD 83 S-ZONE USING MUSK. MON.
NO. 32

- stone Fd.
- 3/4" PIPE Fd.
- RR SPIKE SET
- 5/8" I.P. SET
- ⊙ I.P. Fd.

Reference List

OR 2778, Pg. 337
OR 2872, Pg. 91
Vol. 1147, Pg. 778
Deeds as Shown on map
survey from Vol. 1147, Pg. 311
(1974 - 6.996 ac.)
Auditors Aerial - Tax Maps
Crocksville Quad USGS

Approved For Transfer
No On-Lot Sewage
Date 11-1-19

Zanesville - Muskingum Co.
Health Department

APPROVED
MUSKINGUM COUNTY
PLANNING COMMISSION DIRECTOR

Date 11/5/19 Fee Paid
MAP Showing Survey of 6.978 ac. for
Donald Fluaharty & Stephen Rhodes as an
Amendment to correct the Legal description
O.R. 2872, Pg. 91 - 3.622 ac. is in the
S.E. Qtr. Sec. 15 & 3.356 ac. is in the
S.W. Qtr. Sec. 14 Clay Twp., Twp. 14, Range 14
in the Congress Lands East of The Scioto
River, MUSKINGUM COUNTY, OHIO

OFFICE COPY
NOT RECORDABLE




DESCRIPTION

APPROVED

By: R. H. 10/30/19

RICHARD MAX GRAVES
REGISTERED SURVEYOR
2925 KENLO WOODS DR.
NASHPORT, OHIO 43830
Phone 740 4541029 4-23-2019

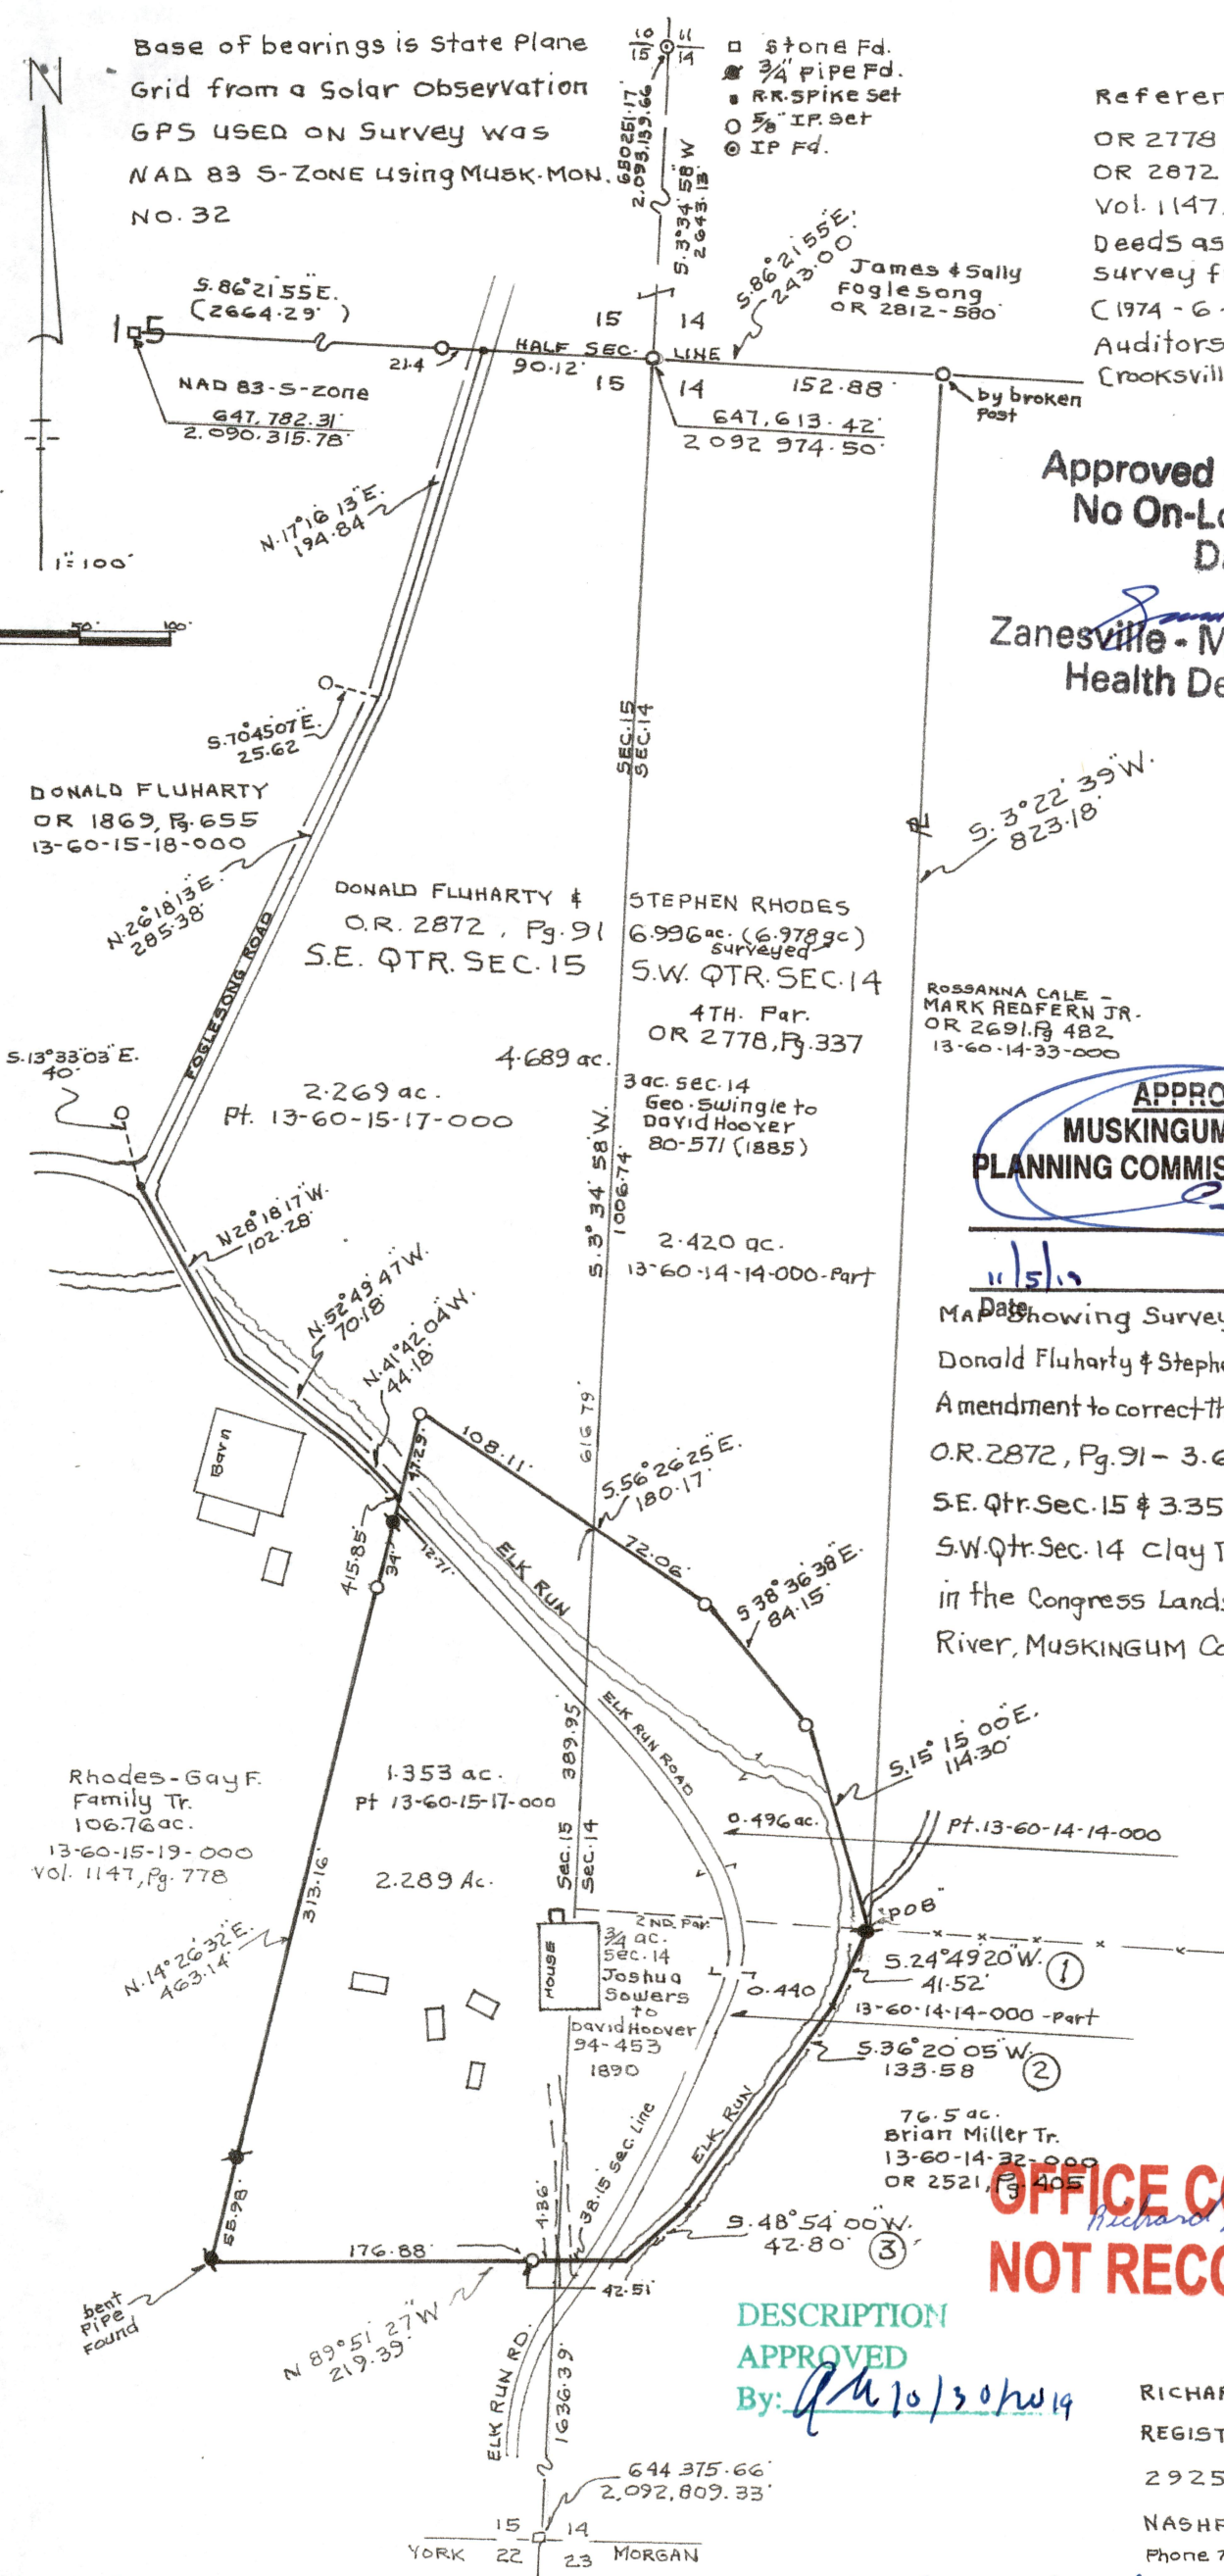

13-60-15-12-000 A

13-60-14-14-000 A