

SITUATED IN

The State of Ohio, County of Muskingum, Township of Harrison,
NE Qtr., of Sec. 19, T12N, R12W, Congress Lands East of the Scioto.

BASIS OF BEARING


Bearings are based on State Plane Grid Coordinates,
NAD83, Ohio South, per GPS Observation.

REFERENCES

* As Noted on Plat
www.muskingumcountyauditor.org
www.mceo.org
http://recorder.
muskingumcounty.org

DESCRIPTION
APPROVED

By: MBS 8-12-2022

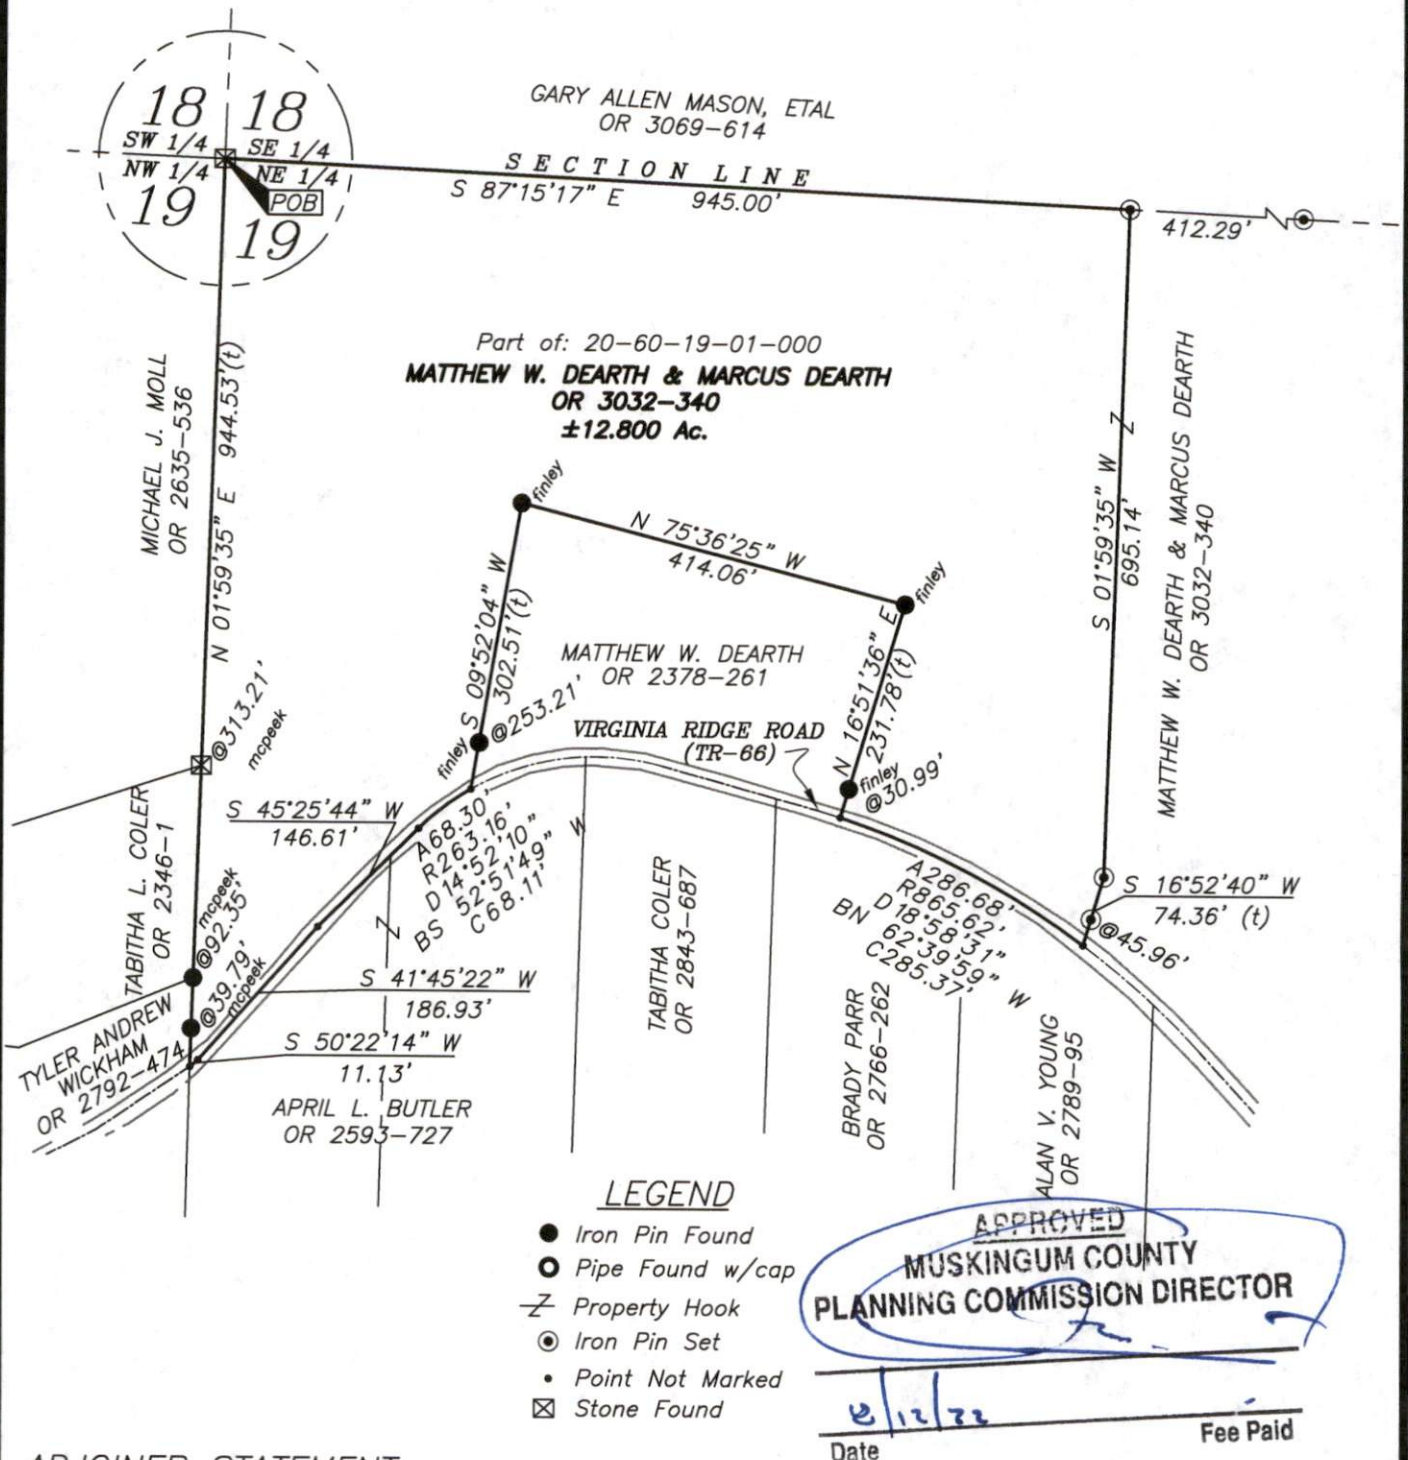


ADJOINER STATEMENT

Not to be used as a separate building site or transferred as an independent parcel in the future without planning commission approval in accordance with applicable subdivision regulations.



GRAPHIC SCALE

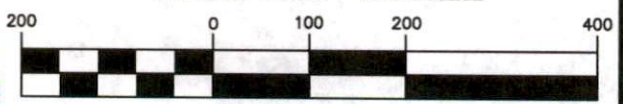

(IN FEET)

1 inch = 200 ft.

OFFICE COPY

Brian Kelly McPeck
Reg. Surveyor No. 8517

Date

8/12/22

This plat was prepared by McPeck Land Surveying, LLC in accordance with Chapter 4733-37 of the Administrative Code, and is intended to be used for the legal transfer of the property described and does not intend to describe all or any easements of record, nor encroachments unless otherwise intended.



MCPECK
LAND
SURVEYING
LLC

www.mcpeeklandsurveying.com
email: brian@mcpeeklandsurveying.com
340 Robin Hood Ln., * Zanesville, Oh 43701 * 740.704.6073