


- STONE FOUND
- 5/8" REBAR FOUND UNLESS OTHERWISE NOTED
- △ R.R. SPIKE SET
- 5/8" REBAR SET WITH I.D. CAP I.D. CAP MARKED "BAKER SURVEYING LLC"

HIGHLAND TOWNSHIP
S.E. QTR. SECTION 13
T-2 N; R-5 W, U.S.M.L.
MUSKINGUM COUNTY, OHIO

SURVEYED FOR: VERN SHETLER

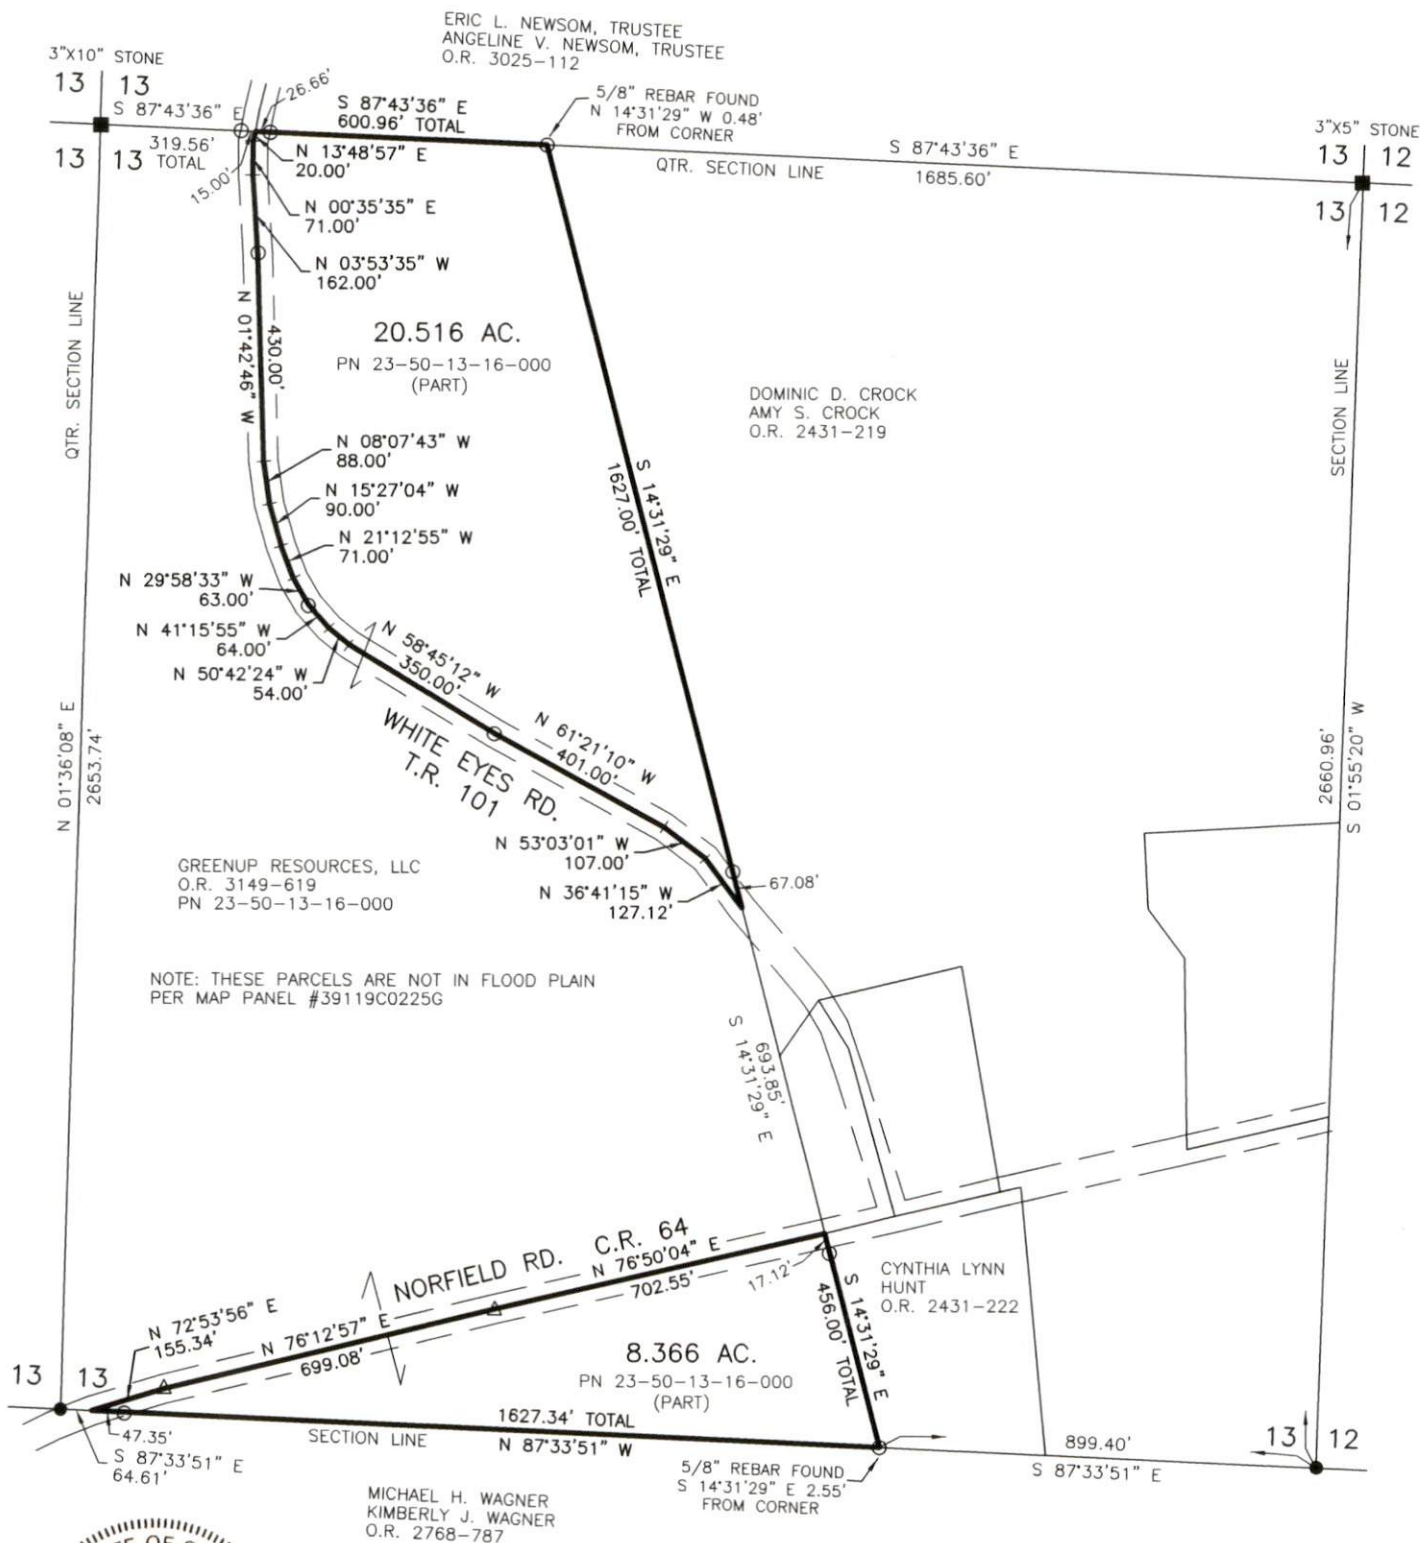

I CERTIFY THIS SURVEY TO BE CORRECT
TO THE BEST OF MY KNOWLEDGE.

**OFFICE COPY
NOT RECORDABLE**

AARON L. GERBER P.S. 8379
DATE: AUG. 23, 2023
VJD
FILE NAME: WORK5\S-460-23\CNK

REFERENCES

- O.R. VOL. 2431 PAGE 222
- O.R. VOL. 3149 PAGE 619
- O.R. VOL. 3025 PAGE 112
- O.R. VOL. 2431 PAGE 219

BASIS OF BEARINGS FROM OHIO STATE PLANE
COORDINATE SYSTEM, SOUTH ZONE,
N.A.D. 83, 2011 ADJUSTMENT

Reduced copy, not to scale, Larger
copy available in the Muskingum
County Engineer's Map Dept.



BAKER SURVEYING, LLC
138 N. CLAY STREET
MILLERSBURG, OHIO 44654
PH. 330-674-4788
EMAIL: bakersurveying@gmail.com

DESCRIPTION
APPROVED

By: *[Signature]*