

23-90-22-01
2860 FRIENDSHIP DR

Being a part of the Northeast Quarter of Section 22, Township
two, Range five, Highland Township, Muskingum County, Ohio and being
further described as follows:

Commencing at a point marked by an existing iron pin at the
Northeast corner of the Northeast Quarter of Section 22; thence North
86 degrees 04 minutes 38 seconds West 1657.00 feet along the North line
of the said Northeast Quarter to a point marked by an iron pin, said
point being the place of beginning of this tract; thence South 51 deg-
rees 03 minutes 17 seconds West 651.66 feet to a point in the center
of State Route 83, passing a point marked by an iron pin at 606.68
feet; thence North 41 degrees 17 minutes 30 seconds West 381.81 feet
to a point in the center of said State Route 83; thence North 40
degrees 17 minutes 51 seconds West 147.15 feet to a point in the center
of said State Route 83; thence North 38 degrees 40 minutes 58 seconds
West 93.92 feet to a point in the center of said State Route 83, said
point being on the North line of the Northeast Quarter, said point also
being South 86 degrees 04 minutes 38 seconds East 63.60 feet from
a point marked by an iron pin; thence South 86 degrees 04 minutes 38
seconds East 915.00 feet along the said North line to the place of
beginning.

Containing 4.692 more or less acres, subject to all legal
road right-of-ways.

I hereby certify the above description is correct as prepared
by me, this 25th day of June 1980.

W. J. Caldwell
OFFICE COPY
NOT RECORDABLE
D. B. E. 1980
REG. SURVEYOR 15718

DESCRIPTION APPROVED
for Auditor's transfer


By _____

J. Caldwell 574-512
748-6-80

23-90

E. Johnson
5-25-82

23-90-22-01

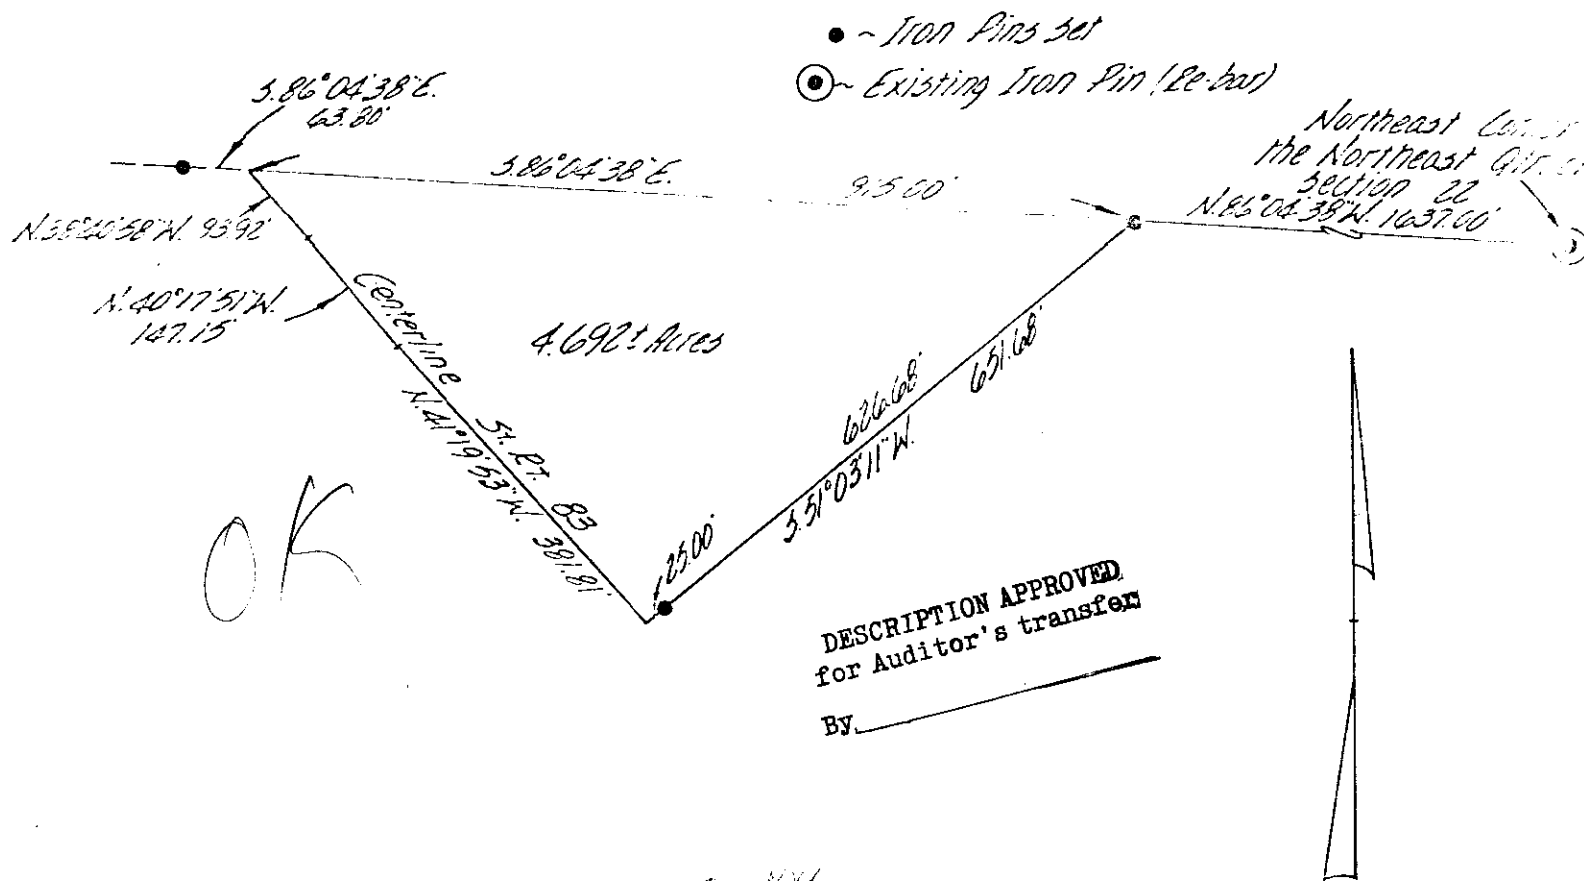

Being a part of the Northeast Quarter of Section 22, Township two, Range five, Highland Township, Muskingum County, Ohio.

I hereby certify the above plat and survey to be correct as prepared by me, this 25th day of June 1980.

OFFICE COPY
NOT RECORDABLE
W. J. BIEDENBACH
REG. SURVEYOR #5718

W. J. BIEDENBACH & ASSOC.
Surveying & Mapping
3120 Lisa Ln. Zanesville, Ohio 43701
(614) 453-4850

Drawn by: <i>LD</i>	Date: <i>5-26-82</i>
Scale: <i>1"=200'</i>	Checked by: <i>J. Caldwell</i>
Job No.: <i>748-6-80</i>	

OK
RW
5-26-82