


Tract 1 - 25.00 Acres 0.04 Ac in RW			
LINE	BEARING	DISTANCE	
1-1	N 89°33'46"	E 1679.08	Pass Pin 0.90'
1-2	S 71°17'05"	E 156.95	
1-3	N 88°32'38"	E 555.95	Pass Pin 498.50'
1-4	N 17°49'07"	E 80.14	
1-5	S 86°20'41"	E 680.62	Pass Pin 16.95'
1-6	S 70°20'01"	E 175.87	
1-7	N 77°55'43"	E 1690.24	
1-8	S 03°03'57"	E 820.57	Pass Pipe 18.95'
1-9	S 03°03'47"	E 53.93	
Tract 2 - 50.60 Acres 0.05 Ac in RW			
LINE	BEARING	DISTANCE	
2-1	S 03°03'57"	E 820.44	
2-2	S 77°55'43"	E 1690.24	
2-3	N 00°20'01"	E 175.87	
2-4	N 88°20'41"	E 560.73	Pass Pin 541.76'
2-5	N 17°49'07"	E 80.14	
2-6	N 82°15'08"	E 255.64	Pass Pin 19.08'
2-7	N 48°07'36"	E 89.56	
2-8	N 24°48'43"	E 106.03	
2-9	N 28°59'48"	E 235.42	
2-10	N 22°33'00"	E 365.65	
2-11	S 31°51'34"	E 406.88	
2-12	N 58°24'46"	E 349.91	
2-13	N 45°46'06"	E 239.44	
2-14	N 30°22'26"	E 150.73	
2-15	N 17°49'16"	E 80.14	
Tract 3 - 2.58 Acres 0.11 Ac in RW			
LINE	BEARING	DISTANCE	
3-1	N 17°49'07"	E 81.12	
3-2	S 63°07'57"	E 271.86	Pass Pin 16.08'
3-3	N 28°59'48"	E 235.42	
3-4	N 24°48'43"	E 106.05	
3-5	N 07°07'36"	E 89.56	
3-6	N 28°59'48"	E 255.64	Pass Pin 230.55'
Tract 4 - 3.37 Acres 0.10 Ac in RW			
LINE	BEARING	DISTANCE	
4-1	N 17°05'56"	E 77.48	
4-2	N 23°53'18"	E 100.93	
4-3	N 30°05'36"	E 80.25	
4-4	S 31°50'38"	E 151.38	
4-5	N 68°24'46"	E 406.88	Pass Pin 22.86'
4-6	N 28°33'00"	E 365.65	
4-7	N 07°07'57"	E 89.56	Pass Pin 355.77'
4-8	N 31°51'24"	E 57.61	
Tract 5 - 2.19 Acres 0.15 Ac in RW			
2.17 Acres From Parcel 25-30-03-32-00			
0.02 Acres From Parcel 25-30-03-35-00			
LINE	BEARING	DISTANCE	
5-1	N 23°59'12"	E 406.88	Pass Pin 30.00'
5-2	S 31°51'34"	E 280.04	
5-3	S 68°26'54"	E 406.68	Pass Pin 383.98'
5-4	N 15°02'57"	E 150.73	
5-5	N 31°51'24"	E 57.61	
Tract 6 - 2.17 Acres 0.16 Ac in RW			
1.55 Acres From Parcel 25-30-03-32-00			
0.59 Acres From Parcel 25-30-03-35-00			
LINE	BEARING	DISTANCE	
6-1	N 61°30'54"	E 400.00	Pass Pin 30.00'
6-2	S 31°51'34"	E 244.50	
6-3	S 63°37'12"	E 400.97	Pass Pin 370.37'
6-4	N 31°30'52"	E 179.40	
6-5	S 33°48'29"	E 57.95	
Tract 7 - 50.59 Acres 0.21 Ac in RW			
6.93 Acres From Parcel 25-30-03-32-00			
41.24 Acres All of Parcel 25-30-03-33-00			
2.42 Acres From Parcel 25-30-03-35-00			
LINE	BEARING	DISTANCE	
7-1	N 03°09'54"	E 680.82	Pass Pin 208.30'
7-2	S 31°22'26"	E 150.73	
7-3	S 03°03'57"	E 89.16	
7-4	N 87°48'23"	E 1679.48	
7-5	S 32°24'11"	E 150.76	
7-6	N 49°43'41"	E 239.44	
7-7	S 85°27'29"	E 349.84	
7-8	N 31°51'34"	E 120.03	
7-9	S 31°51'34"	E 244.50	
7-10	N 61°30'54"	E 400.00	Pass Pin 370.00'
7-11	S 31°21'39"	E 94.23	
7-12	N 03°09'54"	E 107.79	
7-13	N 26°24'13"	E 112.70	
7-14	N 17°19'16"	E 118.96	
7-15	N 1°42'11"	E 300.96	
7-16	S 87°48'38"	E 378.15	Pass Pin 20.25'

SURVEYOR'S NOTES AND REFERENCES:
Muskingum County Tax Maps and OGRIP
Orthophotos of the area. Previous survey
completed by Charles R Harkness PLS #6885 of
the Thomas P Jalutkewicz property. All other
references are shown or listed.

SURVEY FOR: William J Hill Trustee		 HARKNESS SURVEYING & MAPPING, INC. 8205 OLD TOWN ROAD ROSEVILLE, OHIO 43777 PHONE/FAX (740) 849-0122	 
SURVEYED: June 2021	DRAWN: June 2021	Job Number Job#2707	Drawing Sheet Plat #01

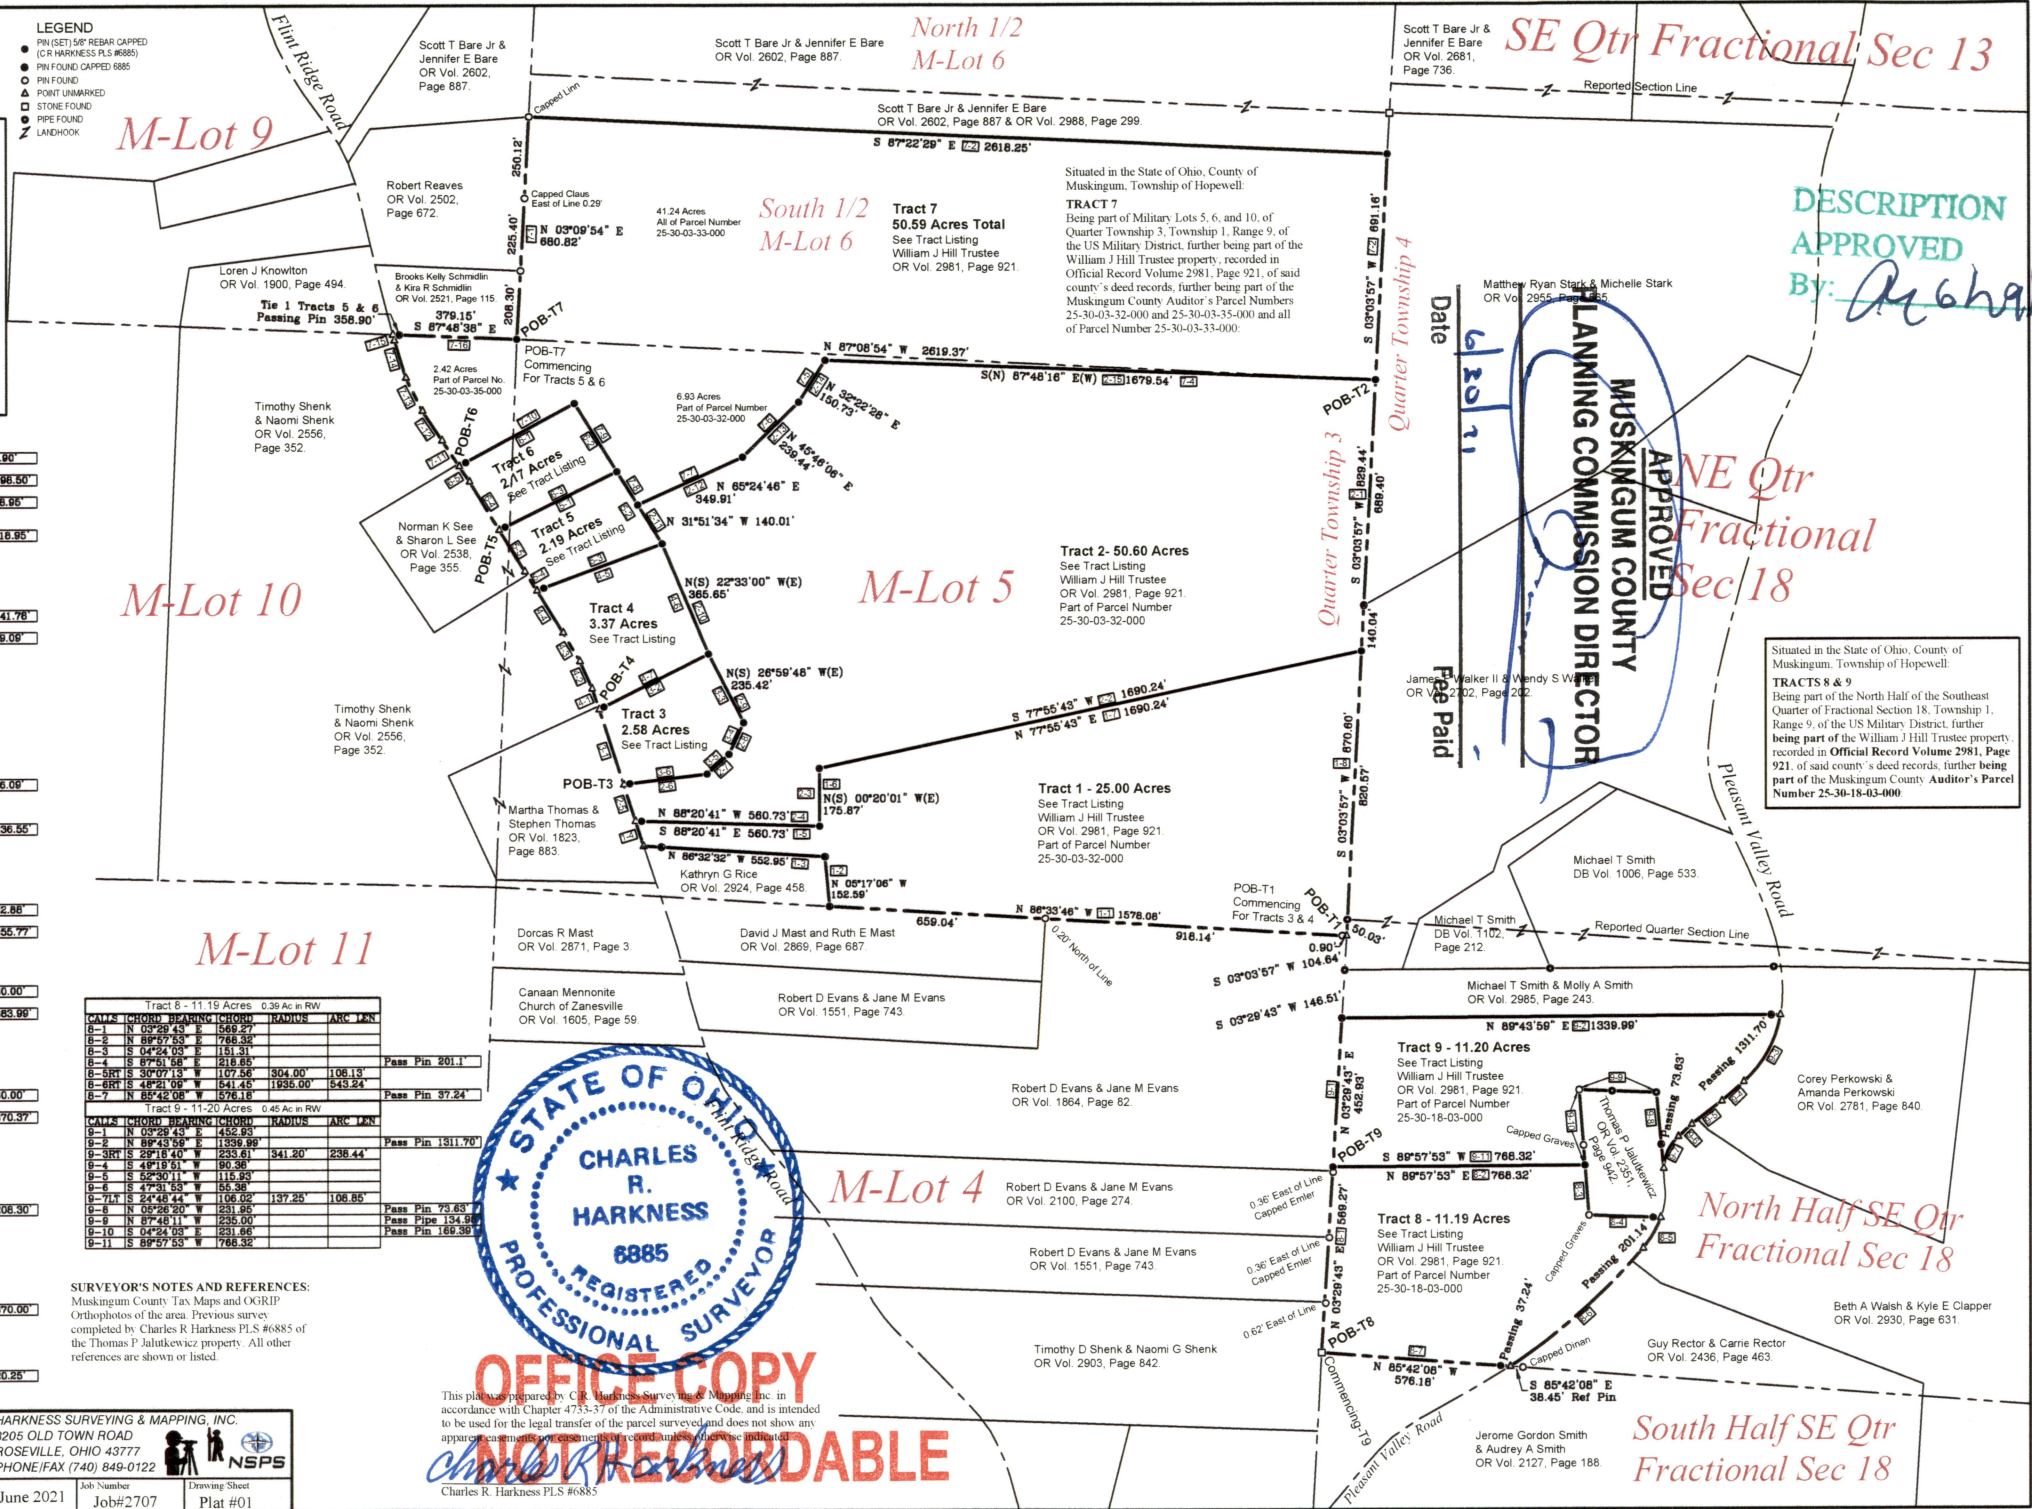

This plat was prepared by C.R. Harkness Surveying & Mapping, Inc. in accordance with Chapter 4733.37 of the Administrative Code, and is intended to be used for the legal transfer of the parcel surveyed and does not show any apparent encumbrances, easements, or other matters otherwise indicated.

Charles R. Harkness
Charles R. Harkness PLS #6885