


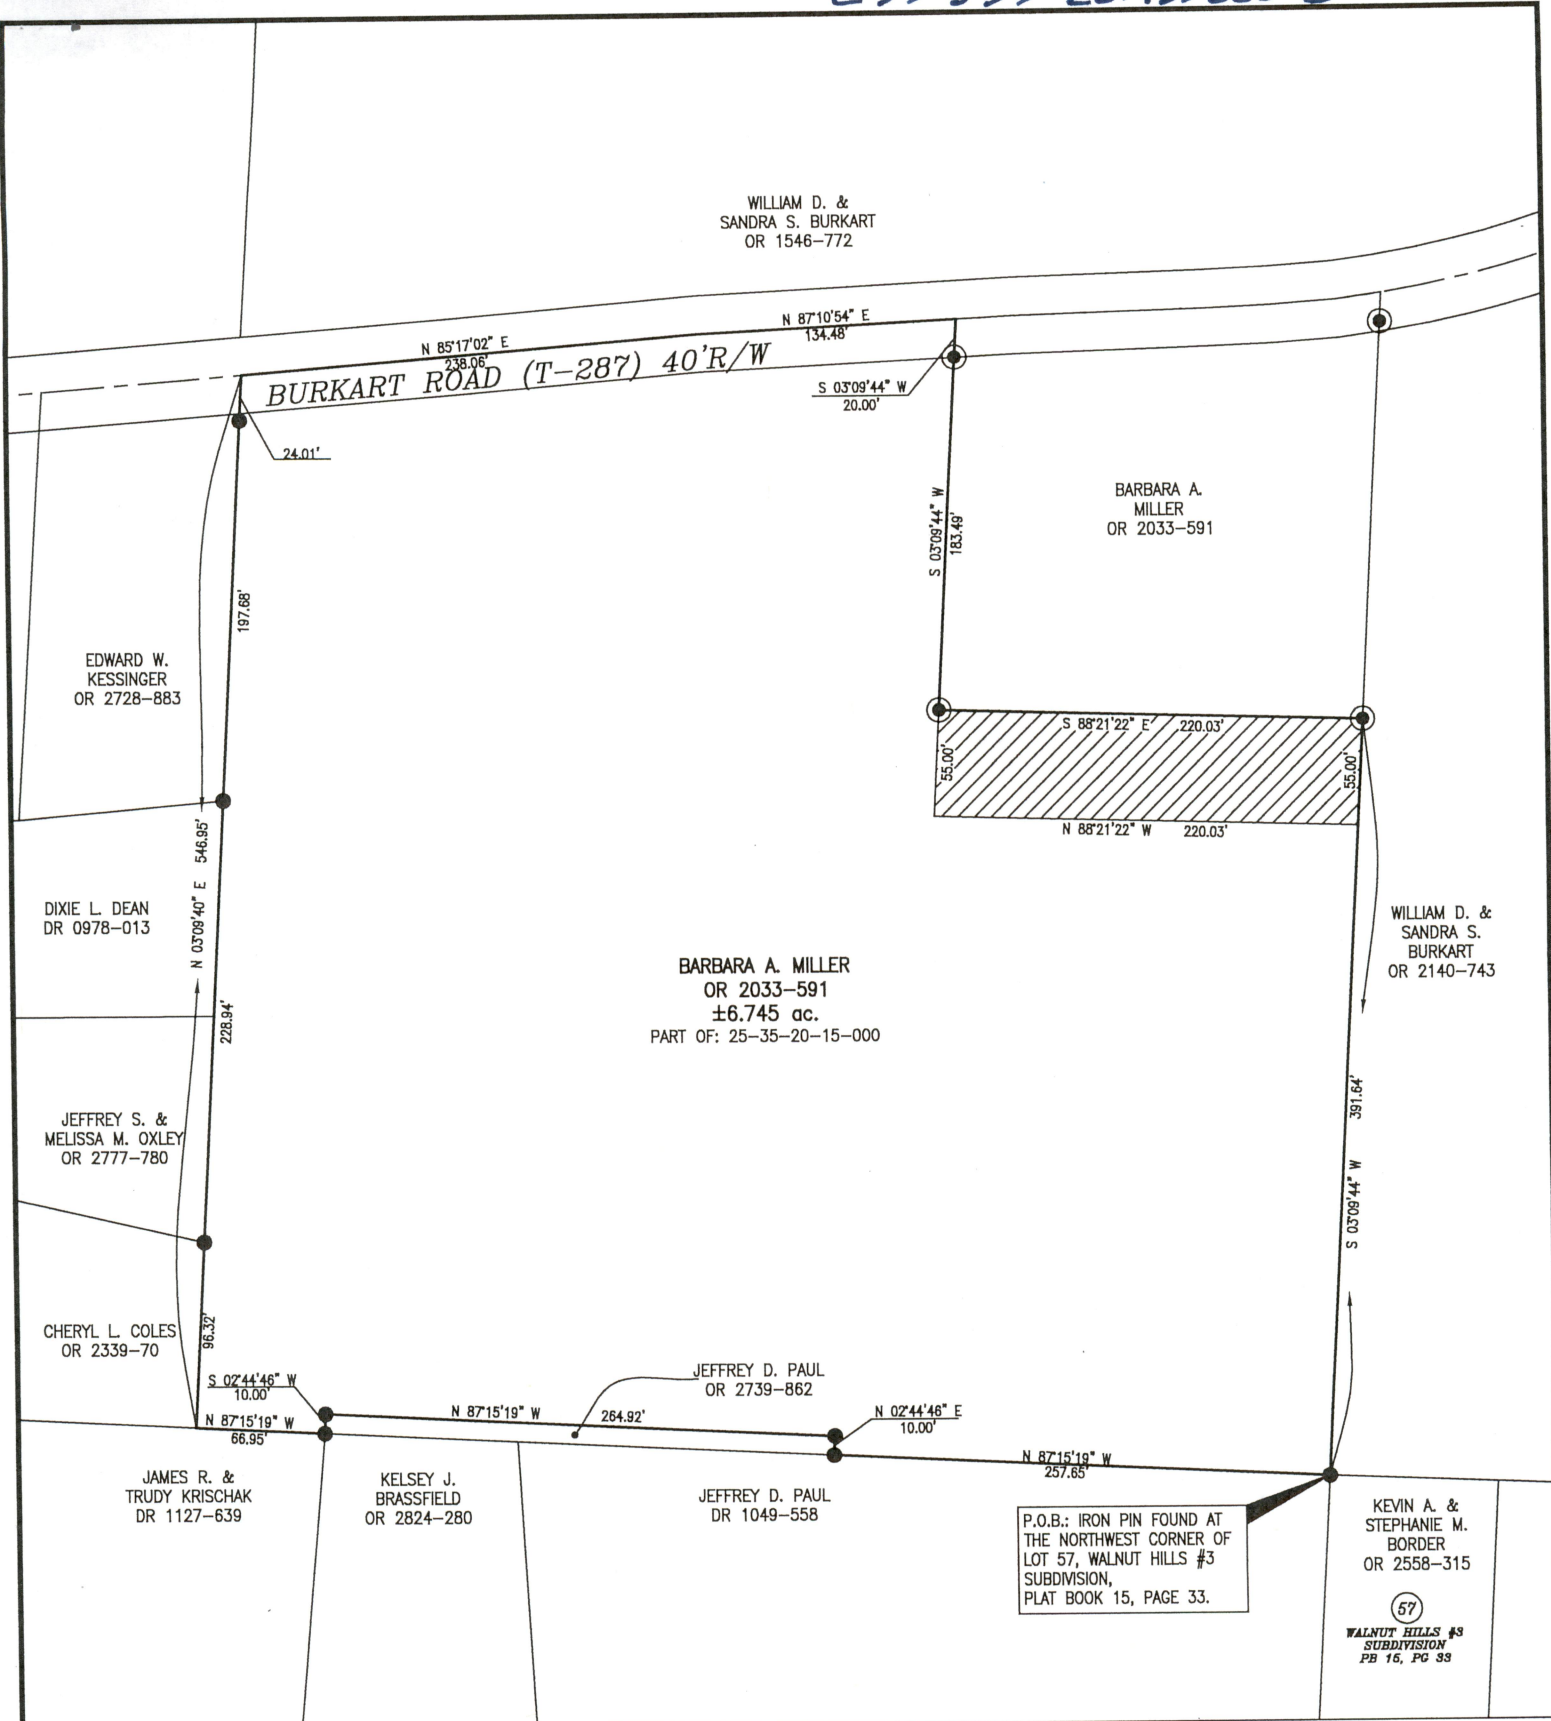


BASIS OF BEARING
Bearings are based on the Ohio State Plane Coordinate System, NAD83, South Zone, Grid South, as per GPS observations made 8/10/20.

SITUATED IN
The Southeast Quarter of Section 20, T-1, R-9, Township of Hopewell, County of Muskingum, State of Ohio, United States Military Lands.

PARCEL NO.
Part of: 25-35-20-15-000 ±6.745 ac.


REFERENCES
As shown on Plat.

- LEGEND**
- Iron Pin Set, 5/8" rebar
 - Iron Pin Found, 5/8" rebar
 - P.O.B. Place of Beginning

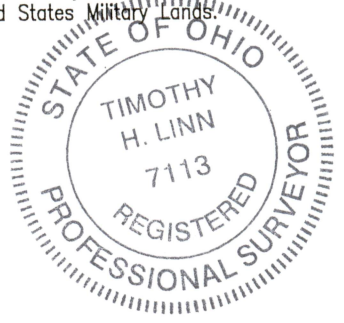

DESCRIPTION
APPROVED
By: *[Signature]*

OFFICE COPY
NOT RECORDABLE
Timothy H. Linn, PS Date 9/22/2020

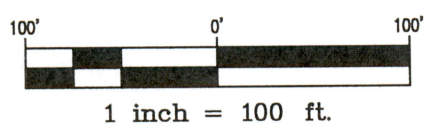

Project No.: 25-35 MILLER

Linn Engineering, Inc. 740-452-7434
Civil Engineering Consultants
P.O. Box 2086 Zanesville, Ohio 43702-2086