
SURVEY FOR MICHELLE HARKNESS

AUDITORS PARCEL NUMBERS 25-60-05-08-000 (ALL-0.458 AC.) & 25-60-05-06-000 (ALL-0.737 AC.)

BEING ALL OF THE PARCELS CONVEYED TO BRIAN L. AND MICHELLE D. HARKNESS IN O.R. VOLUME 2219, PAGE 1 AND IN O.R. VOLUME 2219, PAGE 3 OF THE MUSKINGUM COUNTY OFFICIAL RECORDS. SITUATED IN SECTION 6, TOWNSHIP 18, RANGE 15, OF THE CONGRESS LANDS EAST OF THE SCIOTO RIVER, HOPEWELL TOWNSHIP, MUSKINGUM COUNTY, OHIO.

BEARINGS ARE BASED ON OHIO STATE PLANE COORDINATE SYSTEM 1983(2011), OHIO SOUTH ZONE, GRID, DERIVED FROM A GPS OBSERVATION.

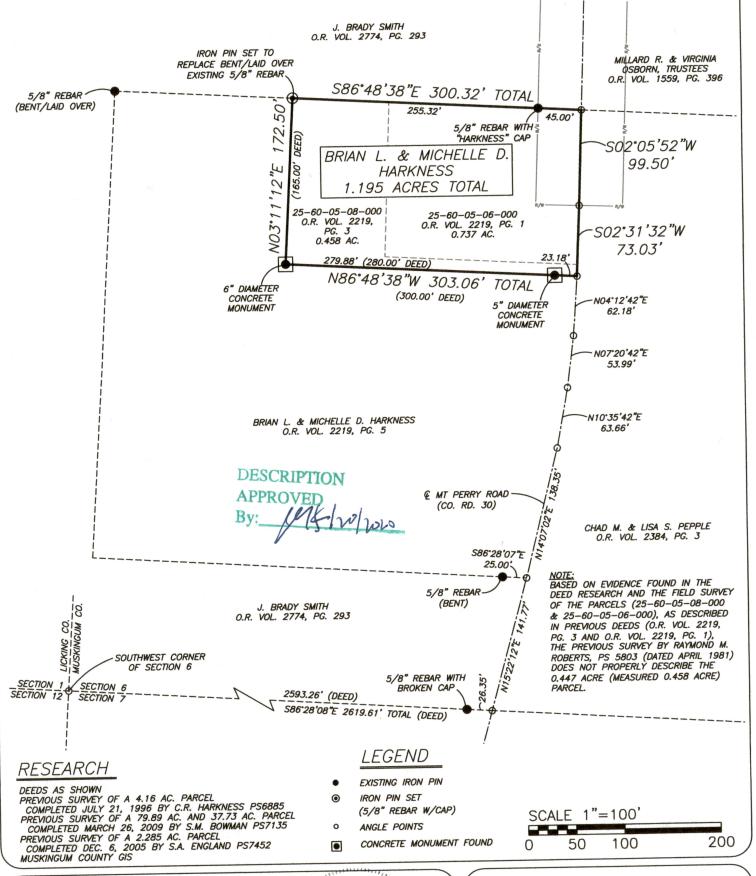



I, MICHAEL D. NICHOLS, HEREBY CERTIFY TO THE BEST OF MY KNOWLEDGE AND BELIEF THE ABOVE PLAT AND SURVEY TO BE CORRECT AS PREPARED BY ME, THIS 9th DAY OF APRIL, 2020, FROM A FIELD SURVEY COMPLETED THE 9th DAY OF APRIL, 2020.

MICHAEL D. NICHOLS URDABLE
PROFESSIONAL SURVEYOR #6923



THIS PROPERTY IS SUBJECT TO ALL APPLICABLE EASEMENTS, RIGHT OF WAYS, OR RESTRICTIONS, WHETHER RECORDED OR IMPLIED. THIS PLAT, PREPARED IN ACCORDANCE WITH CHAPTER 47.33—37 OF THE ADMINISTRATIVE CODE, IS INTENDED FOR THE LEGAL TRANSFER OF THE PROPERTY SHOWN AND DOES NOT INTEND TO SHOW ANY OR ALL OF THE EASEMENTS, RIGHT OF WAYS, RESTRICTIONS OR ENCROACHMENTS UNLESS OTHERWISE INDICATED.

BASELINE SURVEYING, INC. 3010 EAST PIKE, ZANESVILLE, OHIO 43701 -453-4850, www.BaselineSurveyinglnc.com, email: BEI©rrohio.com

DRAWN BY: JWL	DATE: 04-09-20	SCALE: 1"=100'
CHECKED BY: MDN	JOB NO: 6310	DRAWING NO: Z:\6310\6310.dwg