


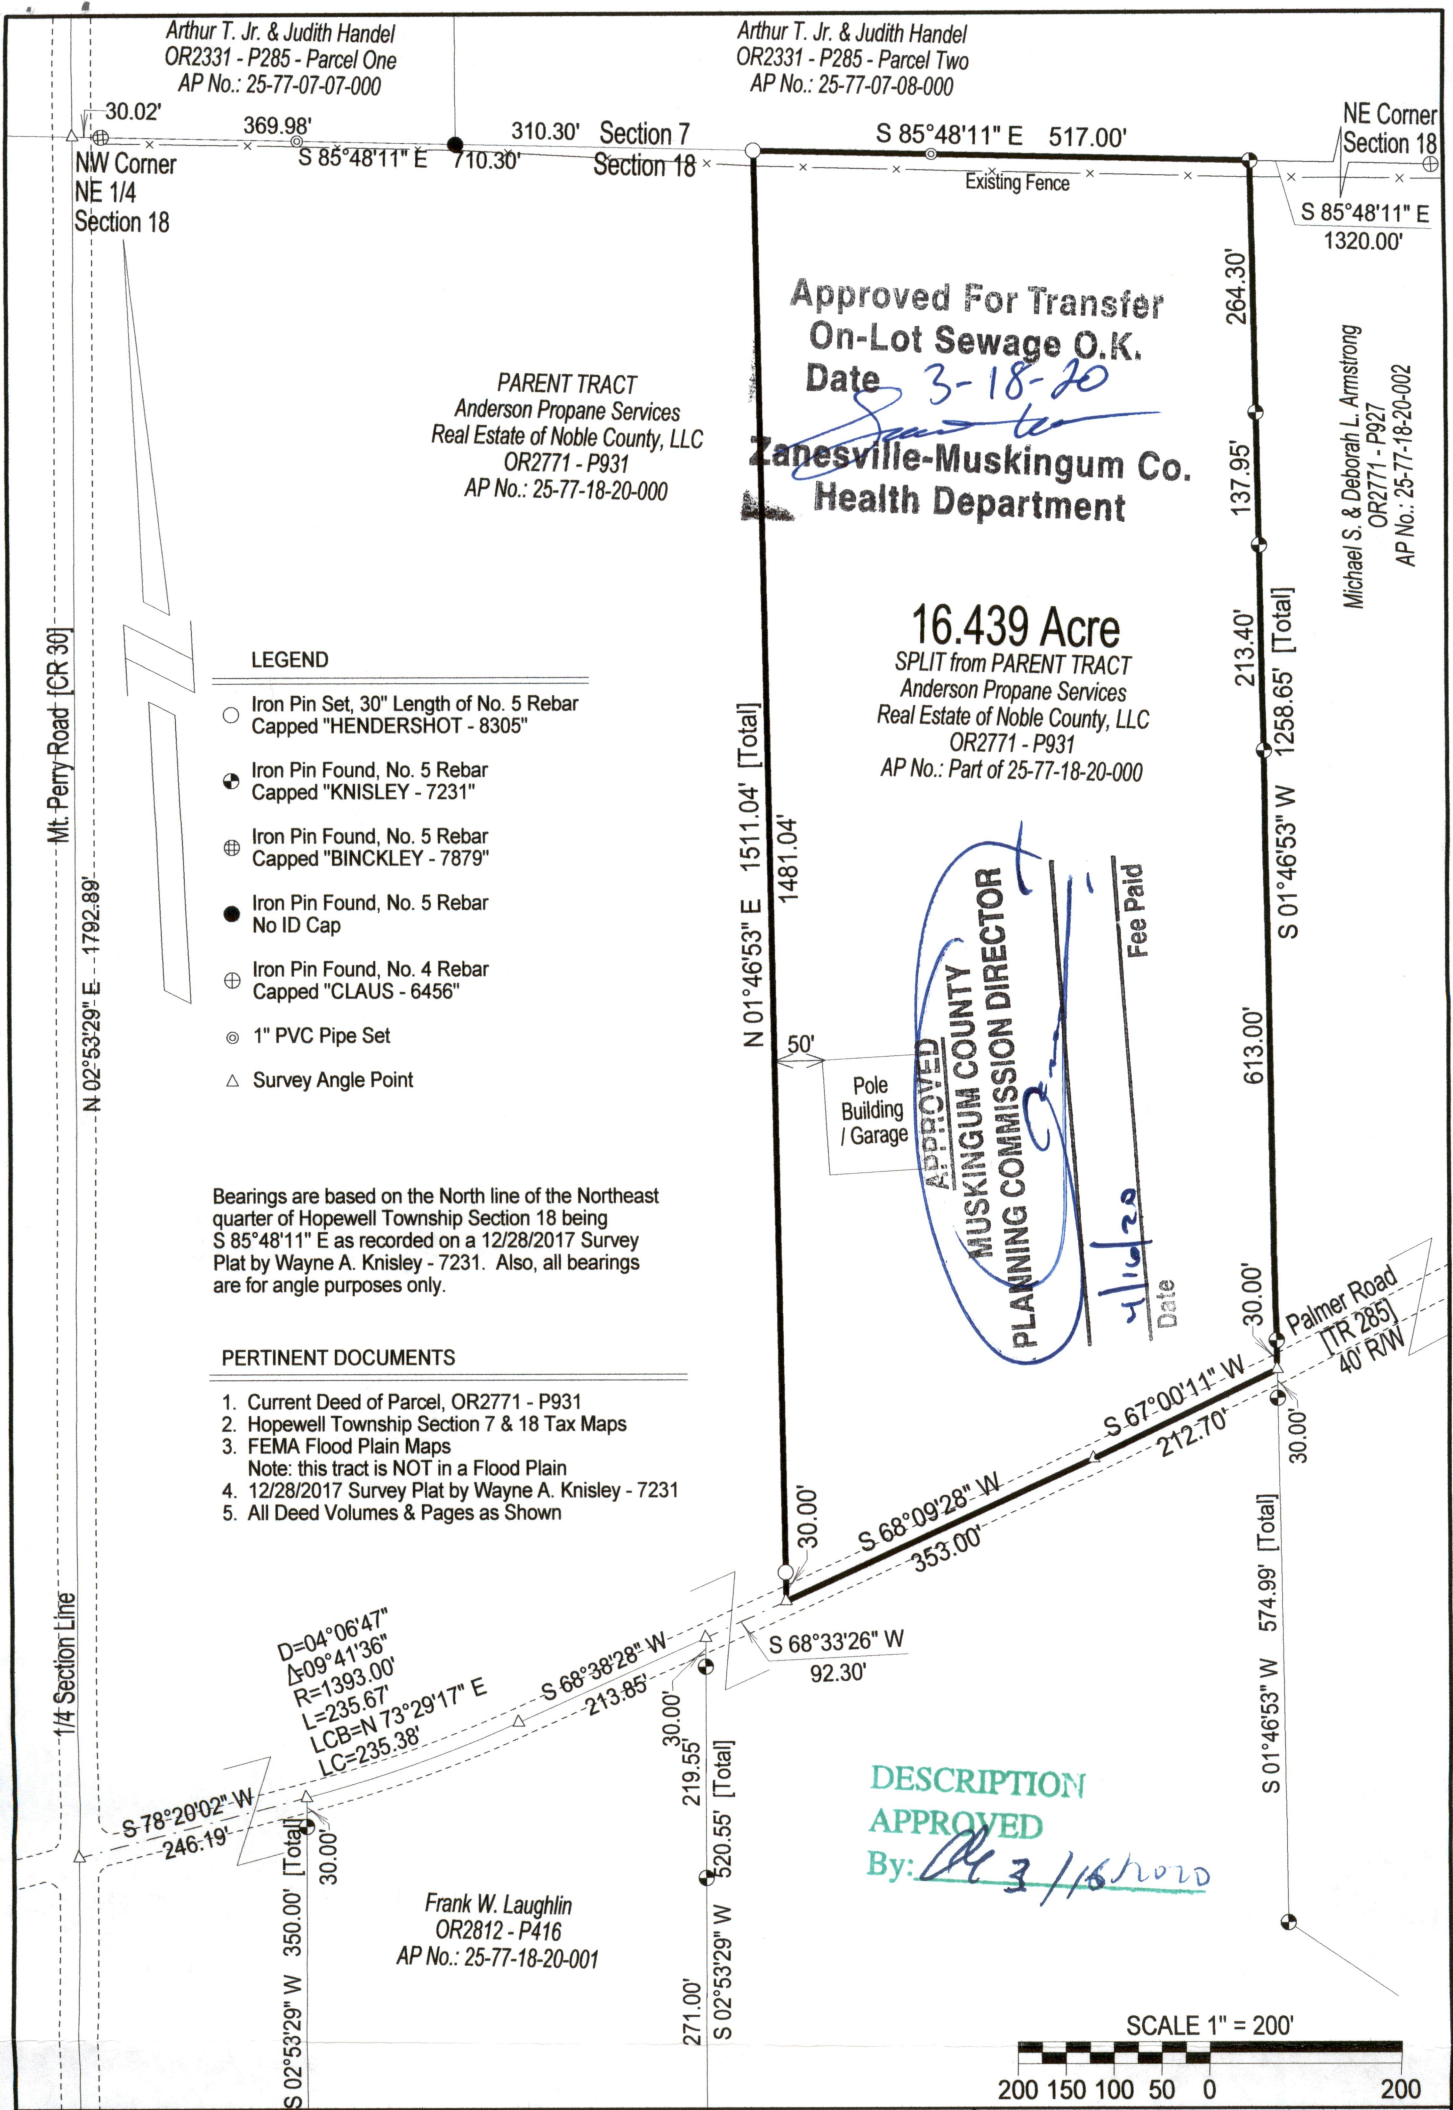

**HENDERSHOT
LAND SURVEYING**

Jamie Ray Hendershot, P.E., P.S.
Ohio P.E.: 68205 Ohio P.S.: 8305

46352 Noble Ridge Road
Caldwell, Ohio 43724
(740)732-8212

HLS0402

SURVEYOR'S CERTIFICATION
I herby certify that this map is true and correct to the best of my knowledge and that it was prepared from an actual field survey of the premises.

**OFFICE COPY
NOT RECORDED**

JAMIE RAY HENDERSHOT
REGISTERED PROFESSIONAL SURVEYOR

01/25/2020 Survey Date 01/30/2020 Plat Date

Jamie Ray Hendershot, P.E., P.S.
Ohio P.E.: 68205 Ohio P.S.: 8305

Plat of a
16.439 Acre Tract
Part of the Northeast quarter of Section 18
Township 18 North, Range 15 West
US Congress Lands East of the Scioto

Hopewell Township
Muskingum County, Ohio

Deed Reference: OR 2771 Page 931
AP No.: Part of 25-77-18-20-000

Survey at the request of Danny Anderson