
DANA JOHN'S SUBDIVISION

SITUATED IN THE STATE OF OHIO, COUNTY OF MUSKINGUM, TOWNSHIP OF HOPEWELL, SOUTHWEST QUARTER OF SECTION 18, T18, R15, CONGRESS LANDS EAST OF THE SCOITO RIVER.

All of: 25-77-18-06-000 DEADWOOD CITY DEVELOPERS, LLC OR 2805-228 ±104.92 Ac.

25-77-18-22-000 lot 1 25-77-18-23-000 lot 2 25-77-18-24-000 lot 3 25-77-18-25-000 lot 4 25-77-18-26-000 lot 6 25-77-18-27-000 lot 6 25-77-18-28-000 lot 7 25-27-18-29-000 lot 8 25-77-18-30-000 lot 9 25-77-18-31-000 lot 18

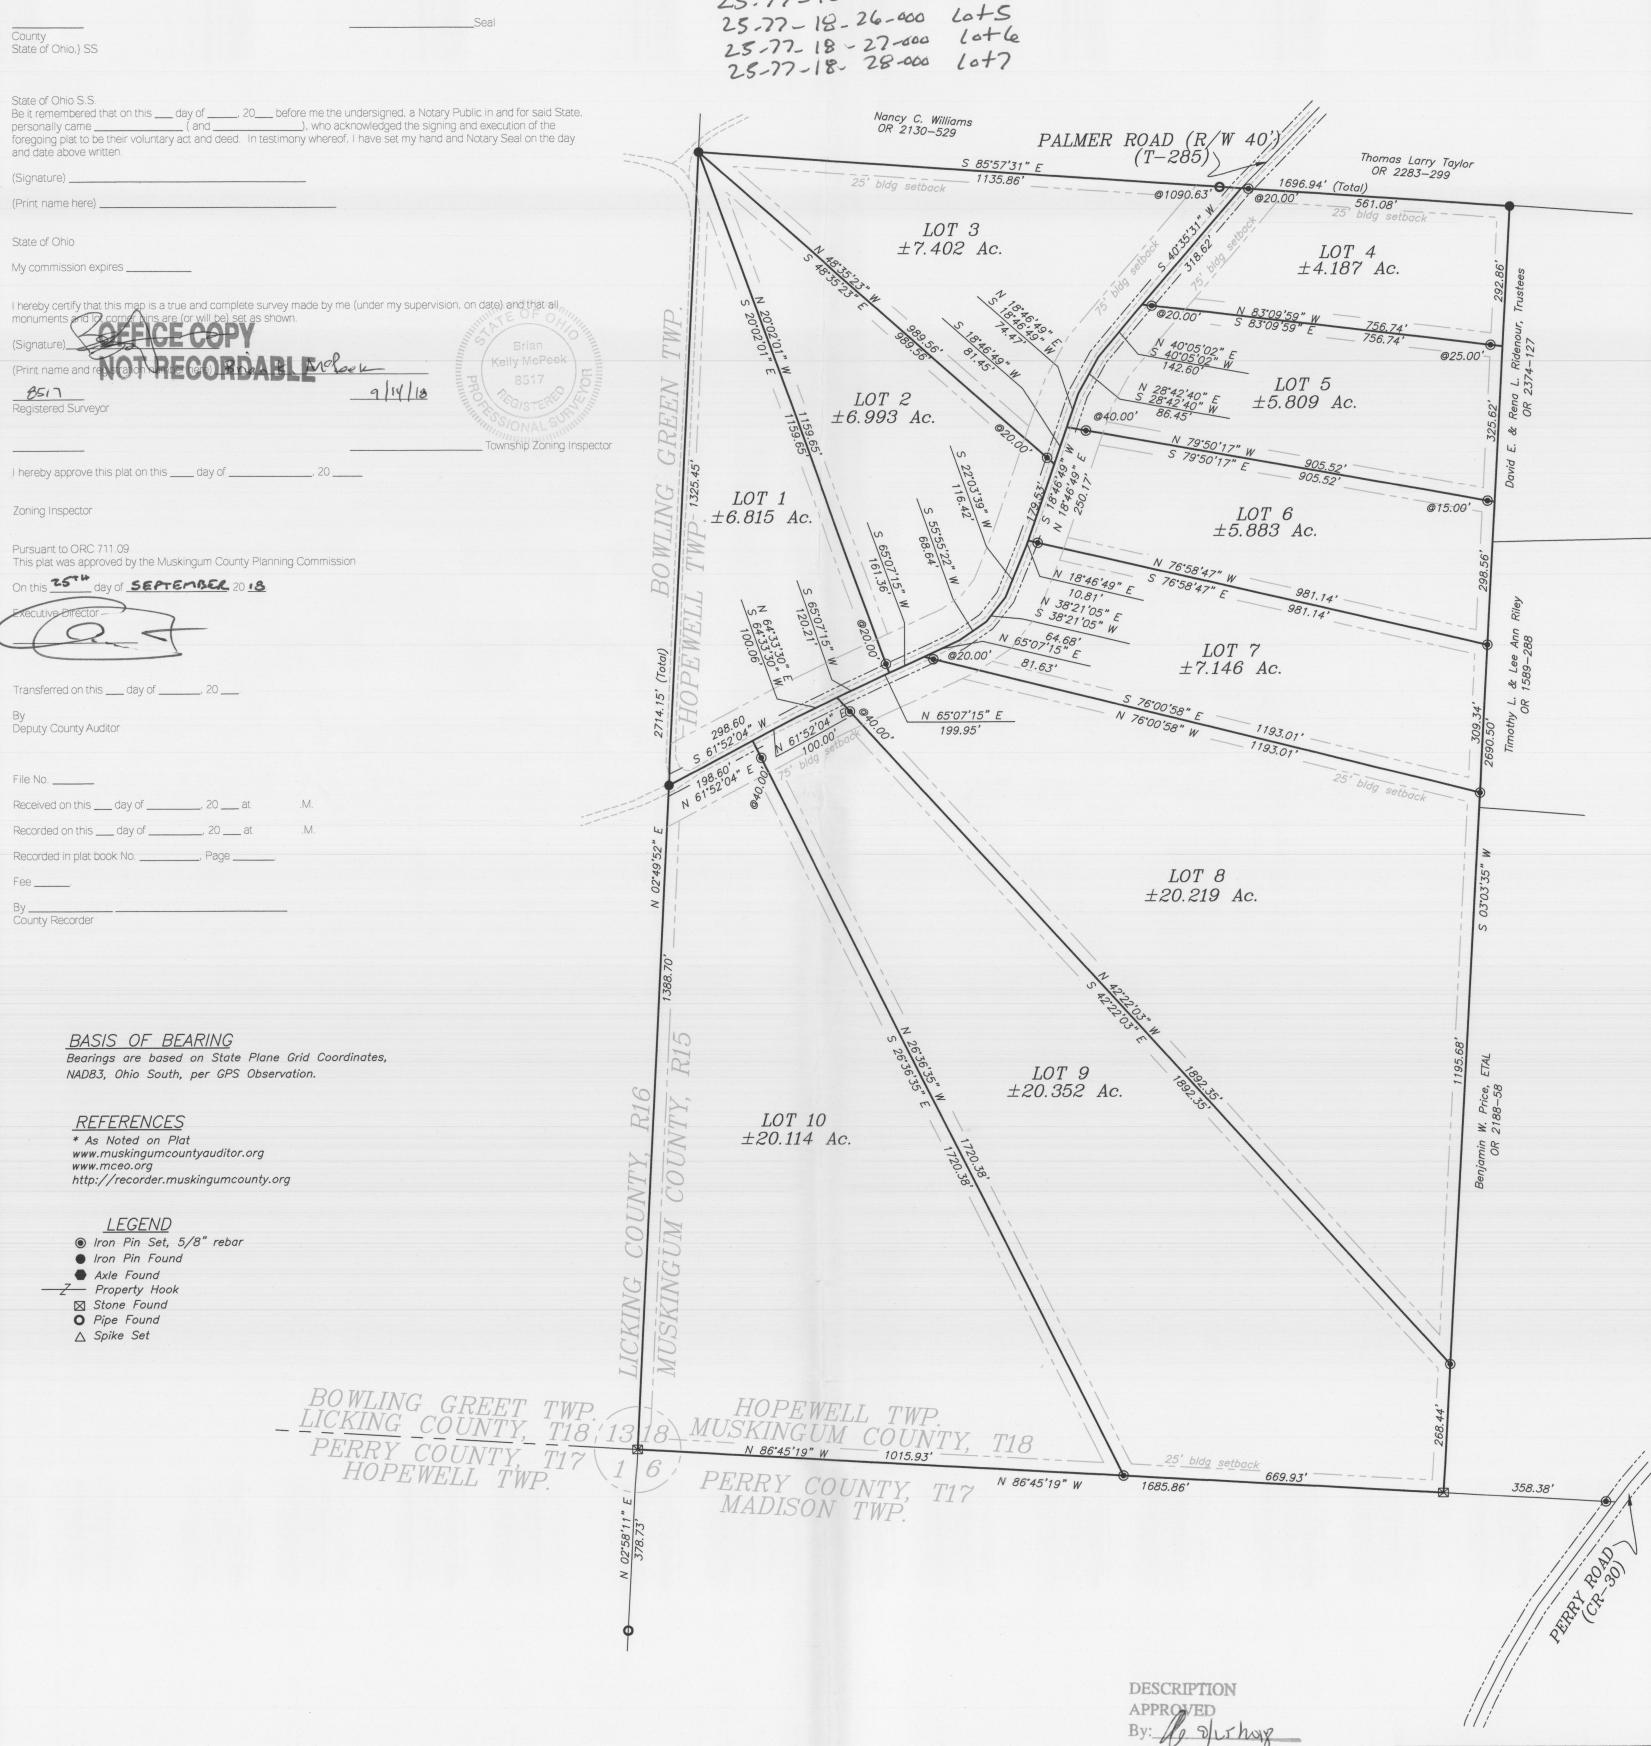


This plat was prepared by McPeek Land Surveying, LLC in accordance with Chapter 4733—37 of the Administrative Code, and is intended to be used for the legal transfer of the property described and does not intend to describe all or any easements of record, nor encroachments unless otherwise intended.

We, _____ and ____ do hereby certify that we are the owners of the property described in the above caption and that all legally due taxes have been

paid, and that as such owners, we have caused the said above described

property to be surveyed and subdivided as shown.

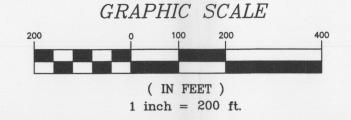

MCPEK
LAND
SURVEYING

www.niepceklandsurveying.com
email: brian@mcpeeklandsurveying.com
340 Robin Hood Ln.,* 7anesville, Oh 43701 * 740.704.6073