

SITUATED IN


The State of Ohio, County of Muskingum
Township of Hopewell and being part of
SE Qtr. Sec. 9, T18, R15.

BASIS OF BEARING

Bearings are based on State Plane Grid Coordinates,
NAD83, Ohio South, per GPS Observation.

REFERENCES

* As Noted on Plat
www.muskingumcountyauditor.org
www.mceo.org
<http://recorder.muskingumcounty.org>

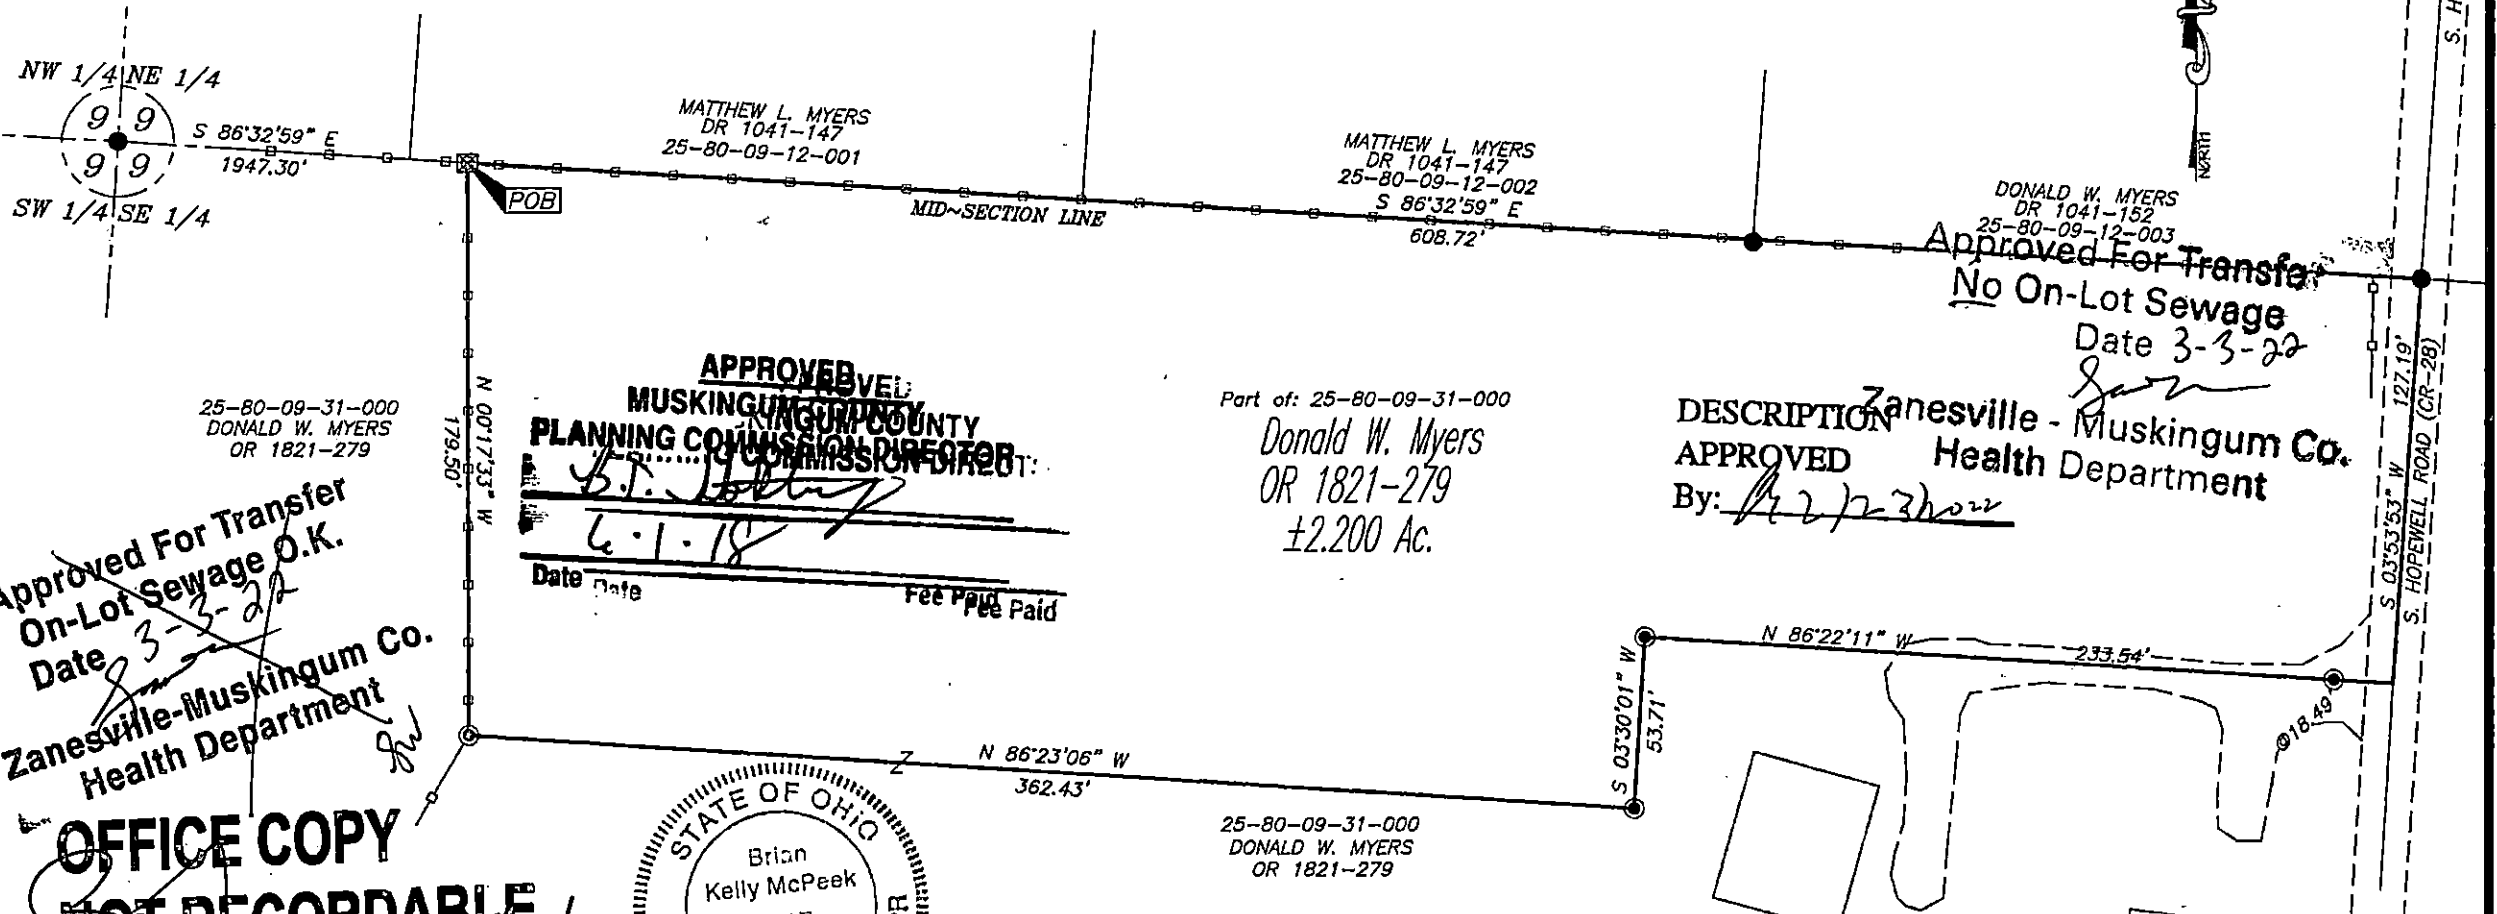

Approved For Transfer
On-Lot Sewage O.K.
Date 3-3-22
Zanesville-Muskingum Co.
Health Department

OFFICE COPY
NOT RECORDABLE
Date 5/27/16
Brian Kelly McPeck
Reg. Surveyor No. 8517

This plat was prepared by McPeck Land Surveying, LLC
in accordance with Chapter 4733-37 of the Administrative Code,
and is intended to be used for the legal transfer of the property
described and does not intend to describe all or any easements of
record, nor encroachments unless otherwise intended.



MCPECK LAND SURVEYING

LLC
www.mcpecklandsurveying.com
email: brian@mcpecklandsurveying.com
340 Robin Hood Ln., * Zanesville, Oh 43701 * 740.704.6073