

SITUATED IN:

State of Ohio, County of Muskingum, Township of Hopewell, and being part of the Northeast Quarter of Section 14, Township 18, Range 15, Congress Lands East of the Scioto River

BASIS OF BEARINGS

Bearings are based on the Ohio State Plane Coordinate System, NAD 83(2011), South Zone, Grid North, as per GPS observations.

REFERENCES

All deed records shown on this plat, and previous surveys of the area, by S. Bowman, and B. McPeck.



OFFICE COPY
Jack D. Newcome 7-19-24
NOT RECORDABLE


APPROVED
MUSKINGUM COUNTY
PLANNING COMMISSION DIRECTOR

DMB 8-5-2024
DATE

Jodi and
Danny Riley Jr.
OR 3061-363

Approved For Transfer
On-Lot Sewage O.K.
Date *8-5-24*
Zanesville-Muskingum Co.
Health Department

NW Cor. of the NE Qrt. of
Sec. 14, T-18 R-15,
Congress Lands
East of the Scioto River

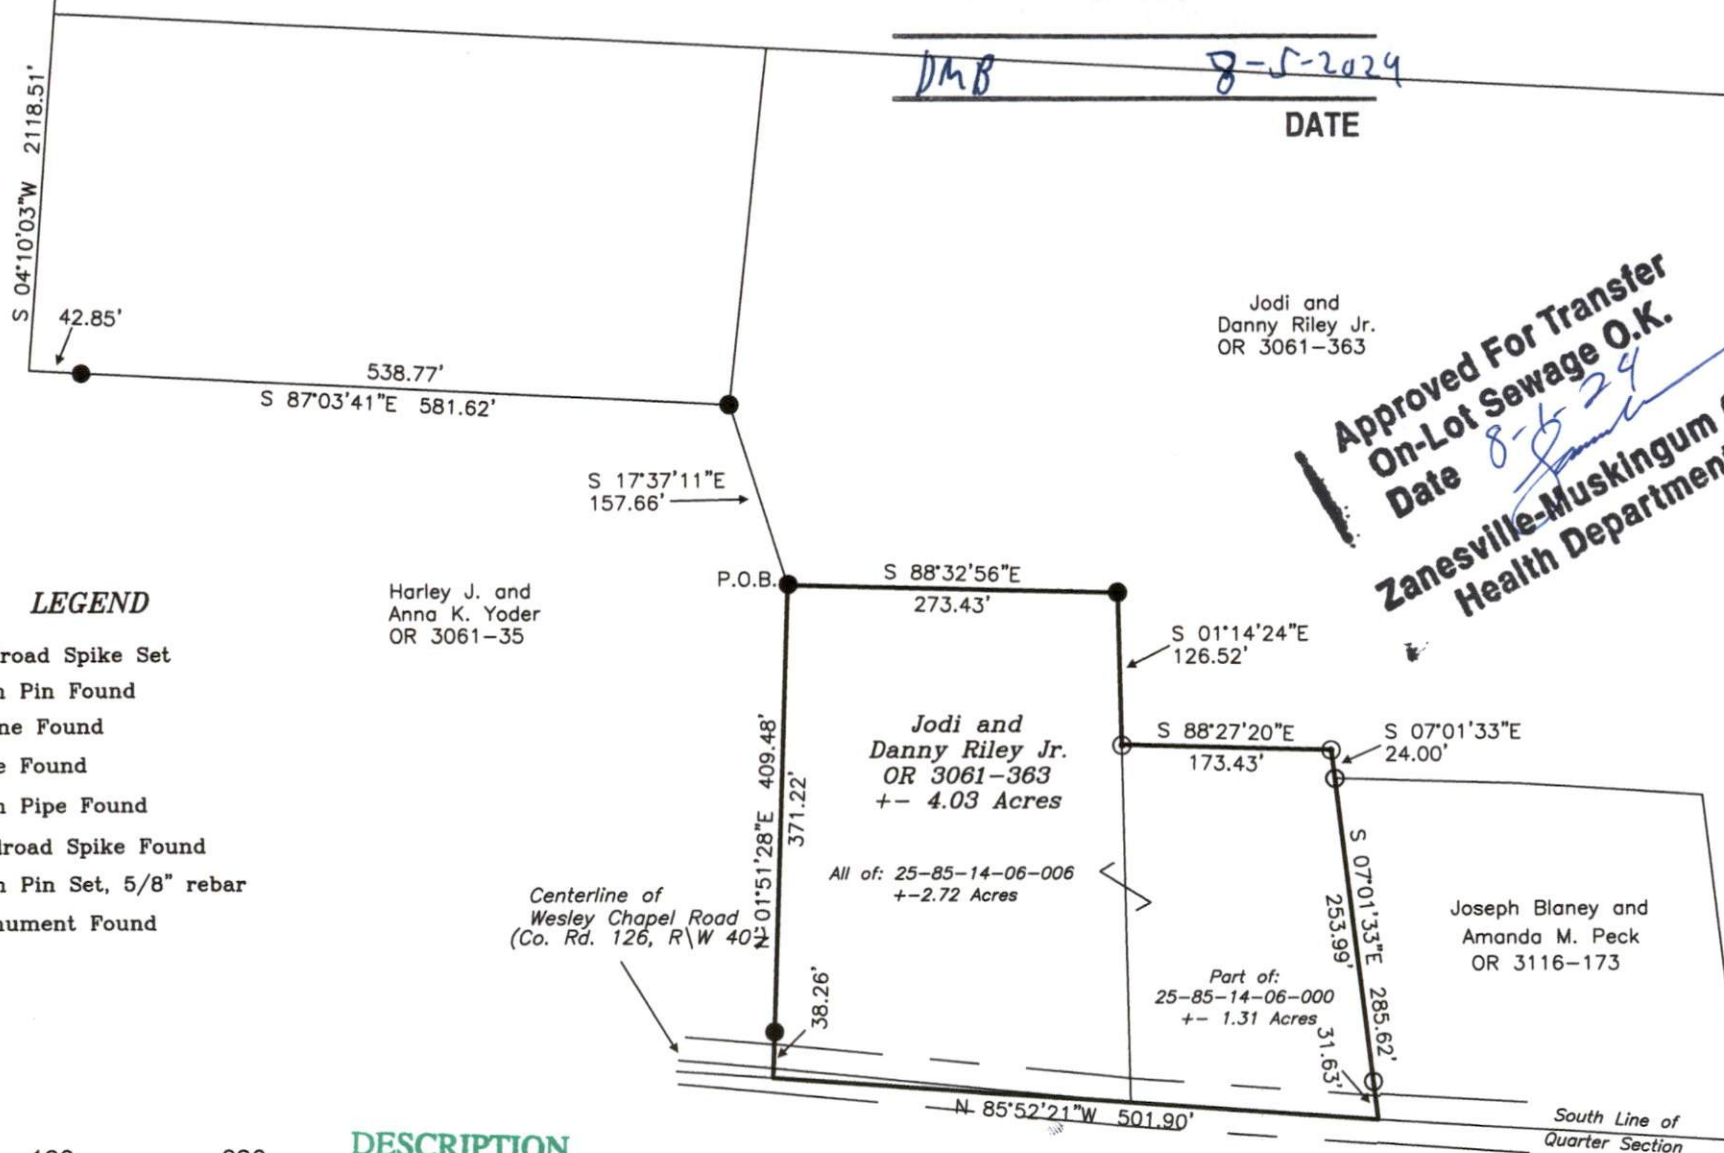

LEGEND

- △ Railroad Spike Set
- Iron Pin Found
- ⊞ Stone Found
- ⬡ Axle Found
- Iron Pipe Found
- ▲ Railroad Spike Found
- ⊙ Iron Pin Set, 5/8" rebar
- ⊠ Monument Found

0 160 320



Graphic Scale in feet: 1" = 160'

DESCRIPTION

APPROVED

By: *D.M. Barnhard*

8-5-2024

Newcome Surveying Company
6515 Ballard Road
Nashport, Ohio 43830
740-452-5796