

25-85-14-07-001 B

**SITUATED IN:**

State of Ohio, County of Muskingum, Township of Hopewell, Being  
a part of the Southeast Quarter of Section 14, Township 18,  
Range 15, Congress Lands East of the Scioto River

**BASIS OF BEARINGS**

Bearings are based on the Ohio State Planes Coordinate System, NAD  
83, South Zone, Grid North, as per GPS observations

**PARCEL NO.**

Part of: 25-85-14-07-000 ±5.00 Acres

**LEGEND**

- △ Railroad Spike Set
- Iron Pin Found
- ⊞ Stone Found
- Axle Found
- Iron Pipe Found
- ▲ Railroad Spike Found
- ⊙ Iron Pin Set 5/8 rebar
- ⊞ Monument Found

**REFERENCES**

All deed Ref.  
shown on this  
plat



**DESCRIPTION**

**APPROVED**

By: *[Signature]*

Samuel  
Frederick  
Lenhart  
OR 1011-43

Newcome Surveying Company  
6515 Ballard Road  
Nashport, Ohio 43830  
740-452-5796

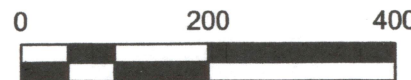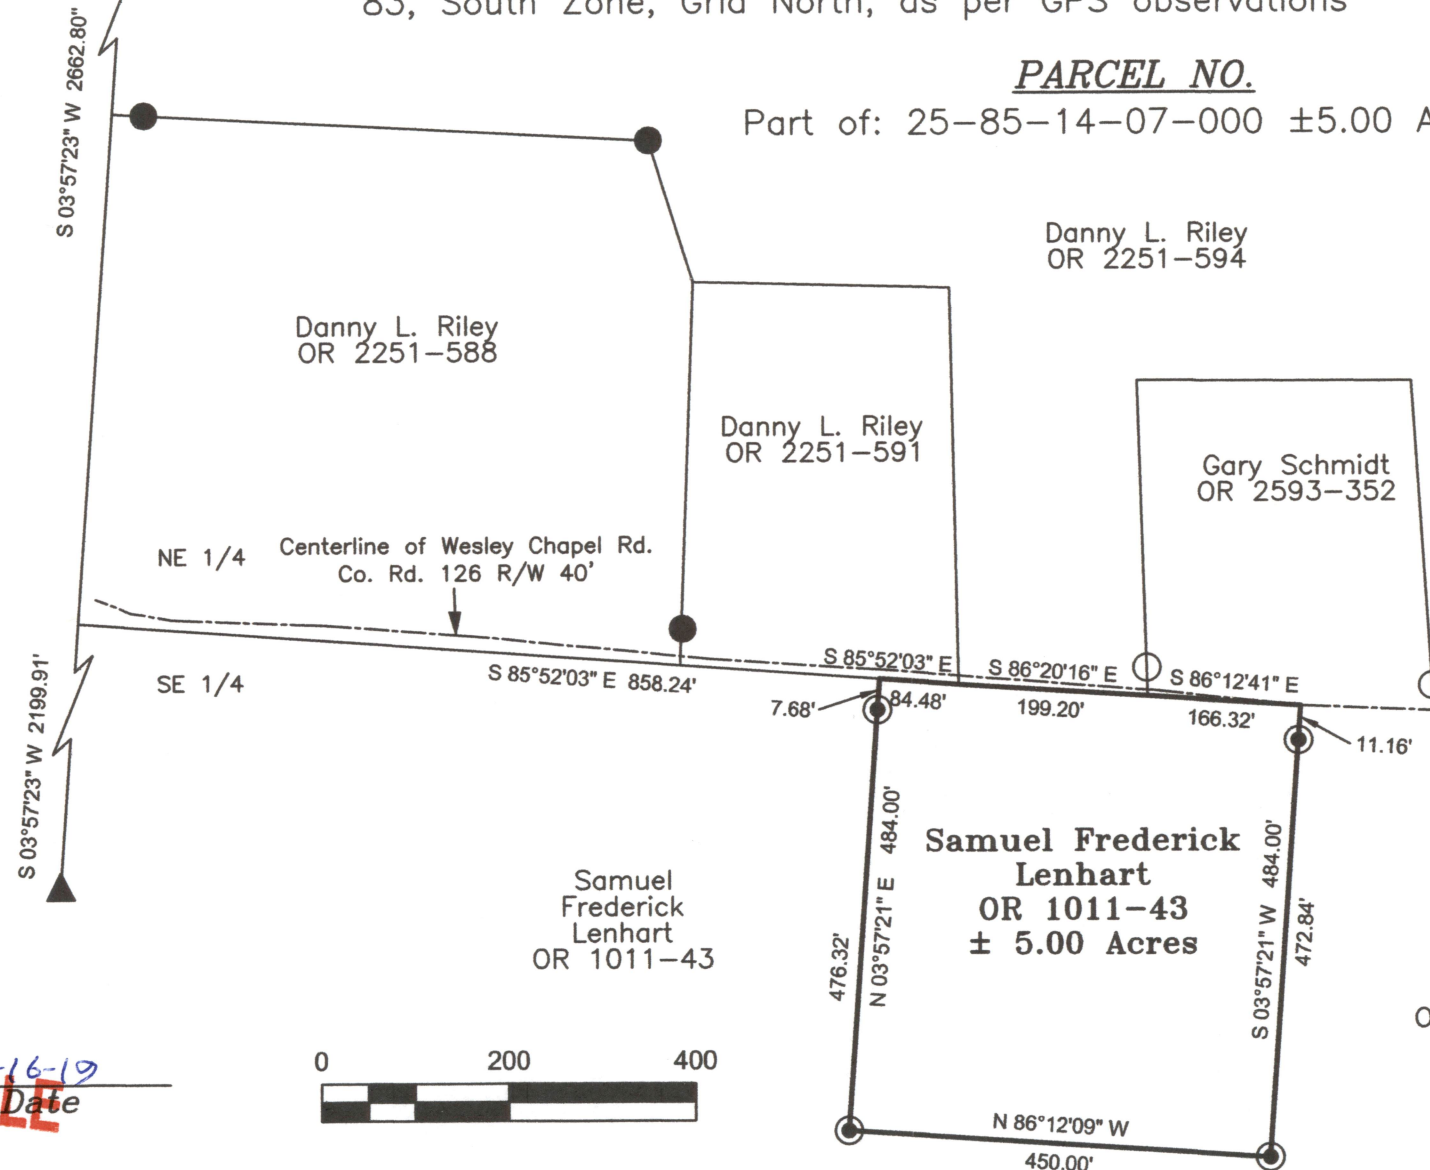

Northwest Corner of the  
Northeast Quarter of  
Section 14, T. 18, R. 15,  
United States Military Lands

APPROVED  
MUSKINGUM COUNTY  
PLANNING COMMISSION DIRECTOR

Fee Paid

Date



**OFFICE COPY**  
**NOT RECORDABLE**

*Jack D. Newcome*  
Jack D. Newcome  
Date 1-16-19

Reg. Surveyor No. 7321