

SITUATED IN THE STATE OF OHIO, COUNTY OF MUSKINGUM,
TOWNSHIP OF HOPEWELL, PART OF THE S.E. QUARTER OF
SECTION 12 & THE N.E. QUARTER OF SECTION 13, TWP. 18,
RNG. 15, PART OF AUDITOR'S PARCEL #25-95-13-02-000

(& PART OF AUDITOR'S PARCEL #25-95-12-16-000)

25-45-12-16-001


7260 COOPERMILL RD

25-45-13-02-020

25-45-12-16 SNR

25-45-13-02 SNR

Richard E. Taylor
Vol. 1078 Pg. 51

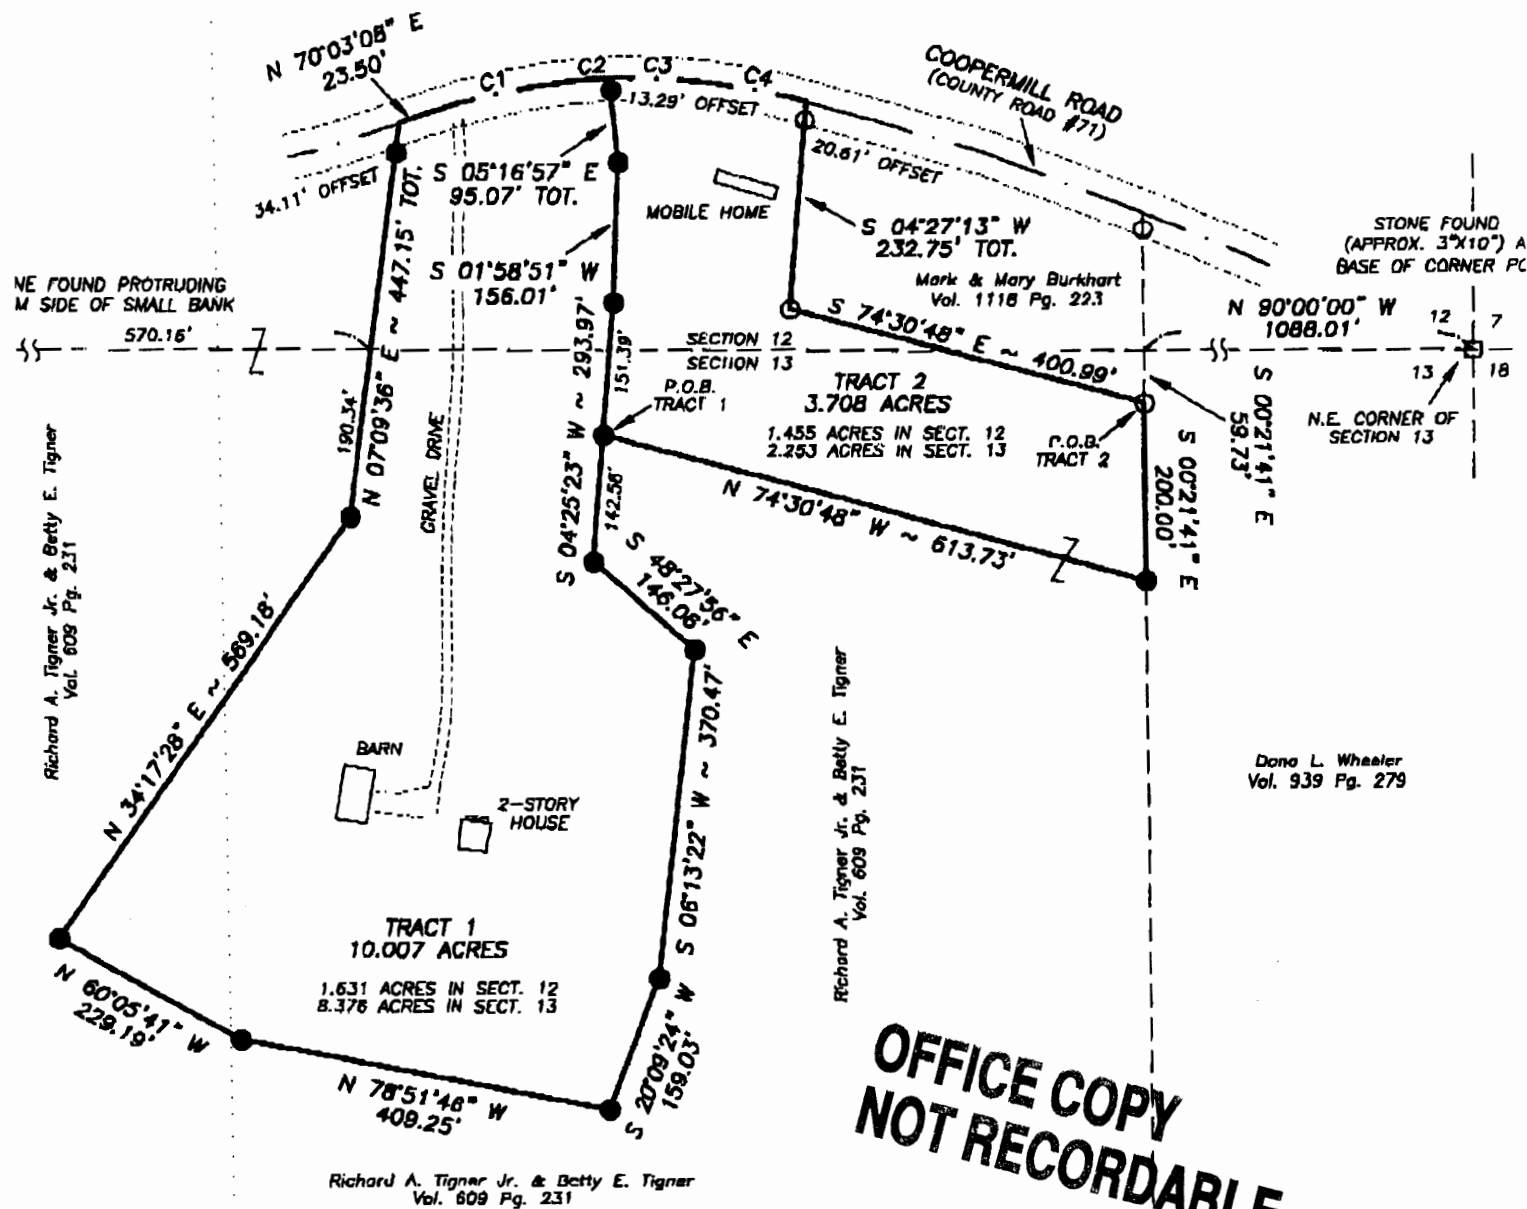

OFFICE COPY
NOT RECORDABLE

DESCRIPTION APPROVED
FOR AUDITOR'S TRANSFER

BY alsh

10-19-2001

Note parcel # added

N