

JACKSON TOWNSHIP
N.W. QTR. SECTION 15
T-3 N; R-9 W, U.S.M.L.
MUSKINGUM COUNTY, OHIO

SURVEYED FOR: JARED MERCER

REFERENCES

O.R. VOL. 1112 PAGE 438
O.R. VOL. 2481 PAGE 319
O.R. VOL. 2114 PAGE 111
O.R. VOL. 3017 PAGE 776
O.R. VOL. 3015 PAGE 403

BASIS OF BEARINGS FROM
OHIO STATE PLANE COORDINATE
SYSTEM, SOUTH ZONE, N.A.D. 83,
2011 ADJUSTMENT

0 200 400




SCALE: 1"=200'

- 5/8" REBAR FOUND
UNLESS OTHERWISE NOTED
- ▲ R.R. SPIKE FOUND
- P.K. NAIL FOUND
- 5/8" REBAR SET WITH I.D. CAP
I.D. CAP MARKED "BAKER
SURVEYING LLC"

DESCRIPTION
APPROVED

By: MB 8-18-2022

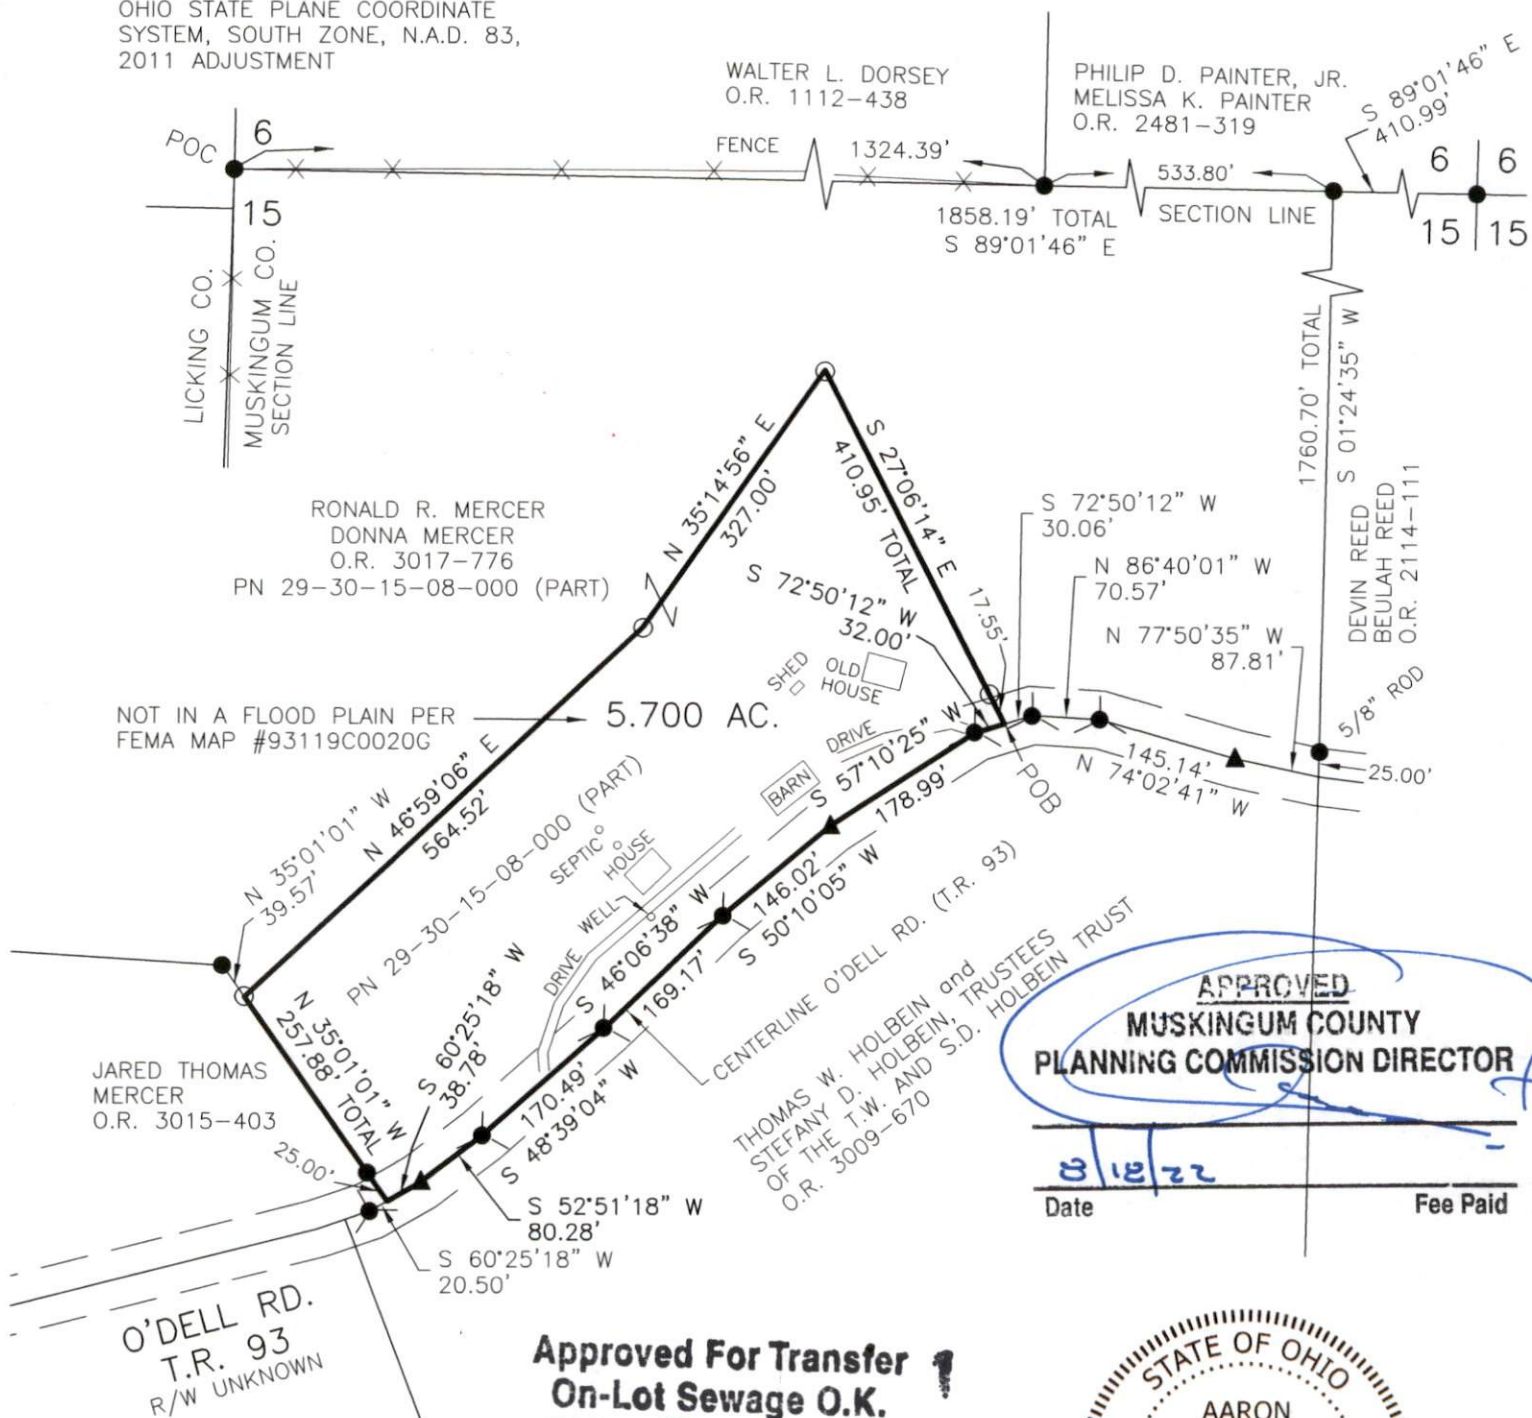

APPROVED
MUSKINGUM COUNTY
PLANNING COMMISSION DIRECTOR

8/18/22
Date

Fee Paid

Approved For Transfer
On-Lot Sewage O.K.
Date 8-16-22
Matt H.
Zanesville-Muskingum Co.
Health Department



I CERTIFY THIS SURVEY TO BE CORRECT
TO THE BEST OF MY KNOWLEDGE.

OFFICE COPY

AARON L. GERBER P.S. 8379

DATE: JULY 27, 2022

ALG/GRB

FILE NAME: WORK5\S-402-22\CNK



BAKER SURVEYING, LLC
138 N. CLAY STREET
MILLERSBURG, OHIO 44654
PH. 330-674-4788
EMAIL: bakersurveying@gmail.com