

SURVEYING & MAPPING

ADDRESS N/A SNR

Phone and Fax: 740-453-8448

L. Peter Dinan & Associates

27 South Sixth Street

P.O. Box 55, Zanesville, Ohio 43702-0055

6.83 Acres

All Of Parcel #29-40-14-23-006 (0.37 Acres)

Part of Parcel #29-40-14-21-000 (6.46 Acres)

Parcel Around House and Pole Building For Mortgage

Situated in the State of Ohio, County of Muskingum, Township of Jackson.

Being a part of Section 14 in Quarter Township 2, Township 3, Range 9 bounded and described as follows:

Commencing at a stone found at the Northeast Corner of the Southeast Quarter of Section 14; thence along the north line of said Southeast Quarter of Section 14 north 89 degrees 22 minutes 47 seconds west 511.69 feet to a point in Dove Road and the true place of beginning of the premises herein intended to be described; thence along the center of said Dove Road the following three (3) courses and distances, south 58 degrees 58 minutes 33 seconds east 61.94 feet to a point; thence south 39 degrees 19 minutes 31 seconds east 44.09 feet to a point; thence south 30 degrees 20 minutes 39 seconds east 245.40 feet to a point; thence leaving said road south 67 degrees 51 minutes 29 seconds west 600 feet to a point; thence north 33 degrees 47 minutes 42 seconds west 615.45 feet to an iron pin found; thence north 80 degrees 54 minutes 32 seconds east 66.76 feet to an iron pin found; thence north 87 degrees 02 minutes 01 seconds east 482.33 feet to a point in Dove Road; thence along the center of said Dove Road the following three (3) courses and distances, south 72 degrees 32 minutes 21 seconds east 30.49 feet to a point; thence south 75 degrees 02 minutes 23 seconds east 106.91 feet to a point; thence south 64 degrees 26 minutes 25 seconds east 14.53 feet to the true place of beginning, containing six and eighty-three hundredths (6.83) acres more or less.

Subject to the easements of Dove Road.

This description written from a survey made by L. Peter Dinan, Registered Surveyor #5451, April 19, 2001.

**OFFICE COPY
NOT RECORDABLE**


DEGRESSION APPROVED
FOR AUDITOR'S TRANSFER
BY *[Signature]*

4-20-2001



L. PETER DINAN & ASSOCIATES
 27 SOUTH SIXTH STREET
 ZANESVILLE, OHIO

PREPARED FOR AMENDS TRUSTEE BY [Signature] 4-20-2001

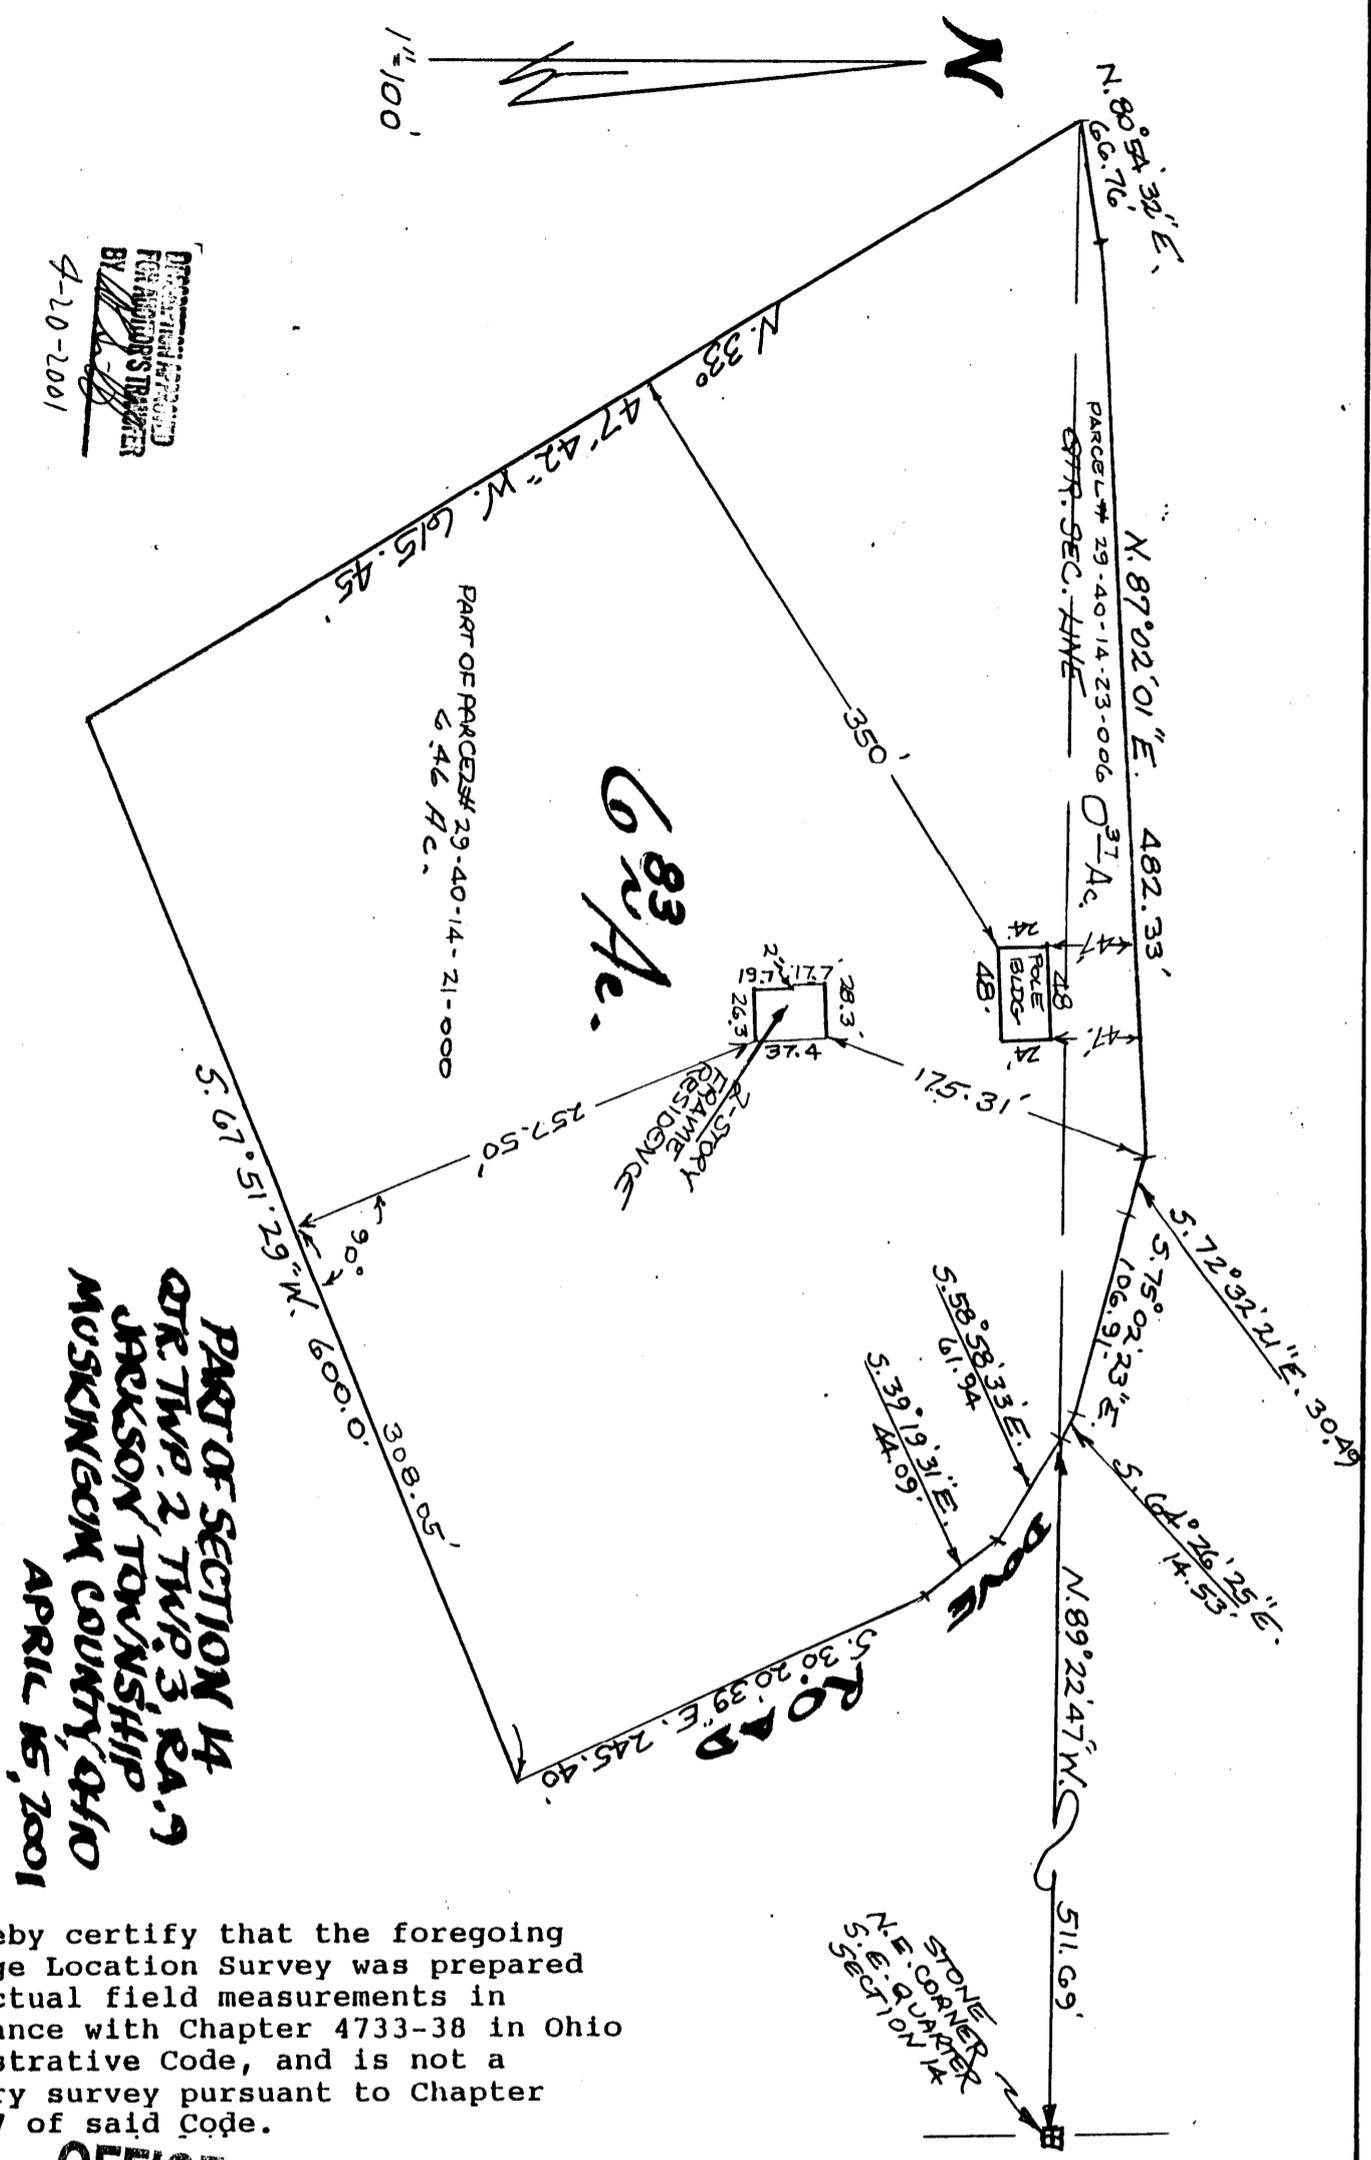

PART OF SECTION 14
 QTR. TWP. 2, TWP. 3, RA. 9
 JACKSON TOWNSHIP
 MUSKINGEHM COUNTY, OHIO
 APRIL 15, 2001

We hereby certify that the foregoing Mortgage Location Survey was prepared from actual field measurements in accordance with Chapter 4733-38 in Ohio Administrative Code, and is not a boundary survey pursuant to Chapter 4733-37 of said Code.

OFFICE COPY
 NOT RECORDABLE
 REGISTERED SURVEYOR [Signature]