

29-40-14-23-012
ADDRESS N/A



LANDMARK SURVEYS

EARL R. DONAKER, P.S.

727 Cambridge Road
Coshocton, Ohio 43812

(614) 623-0993
1-800-842-3264

J.J. DETWEILER ENTERPRISES, INC.
TRACT 21 5.903 Acres

Being 5.903 acres, more or less (0.449 acres part of parcel 29-40-14-23, 2.528 acres part of parcel 29-40-14-06, 2.926 acres part of parcel 29-40-14-07) in the northeast quarter of section 14 in the second quarter of township 3 north, range 9 west, United States Military Lands, in the township of Jackson, in the county of Muskingum, in the State of Ohio, and more particularly described as follows:

Commencing at a stone found at the southeast corner of the northeast quarter of section 14, thence, along the east & west quarterline, N.89°22'47"W. 346.50' to a 5/8" steel pin set;

thence, along the property line of Eileen Fairley Roberts and Robert D. Fairley, 574-333, N.00°04'10"E. 1688.93' to a 5/8" rebar found;

thence, along the property line of Thomas F. & Lois C. Tucker, 953-199, the following 2 courses:

1. thence, S.89°32'26"W. 45.03' to a 5/8" rebar found;
2. thence, N.33°10'20"W. 391.11' to a 5/8" rebar found;

thence, along the property line of Donald Hood, 845-265, N.32°19'41"W. 398.55' to a 5/8" rebar found;

thence, along the property line of Mary Lou Blackson, 1087-200, N.32°45'16"W. 183.60' to a 5/8" steel pin set, said 5/8" steel pin set being the TRUE POINT OF BEGINNING;

thence, through the property of J.J. Detweiler Enterprises, Inc. 1115-238 the following 2 courses:

1. thence, S.42°51'11"W. 1311.08' to a 5/8" steel pin set;
2. thence, continuing S.42°51'11"W. 20.00' to a point in the centerline of Dove Road, TR 318A;

thence, through the property of J.J. Detweiler Enterprises, Inc. 1115-238, and along the centerline of Dove Road, TR 318A, N.39°06'15"W. 89.30' to a point in the centerline of Dove Road, TR 318A;

thence, through the property of J.J. Detweiler Enterprises, Inc. 1115-238 the following 3 courses:

1. thence, N.24°25'29"E. 20.00' to a 5/8" steel pin set;
2. thence, continuing N.24°25'29"E. 318.64' to a 5/8" steel pin set;
3. thence, N.41°41'50"E. 1053.14' to a 5/8" steel pin set;

thence, along the property line of Mary Lou Blackson, 1087-200, S.32°45'16"E. 223.74' to the TRUE POINT OF BEGINNING, containing 5.903 acres, more or less, including public road right-of-way and is subject to all easements, rights-of-way, or restrictions, whether recorded or implied.

Bearings are assumed and are for angular calculations only. All 5/8" steel pins set are 30" long with plastic cap marked "E.R.D. 7142".

Pertinent documents: tax maps: 29-10, 29-40; deeds: 1068-548, 1087-201, 845-265, 953-199, 574-333, 820-99, 1027-349, 565-540, 970-345, 480-145, 979-254, 644-157, 979-248, 945-340, 1115-238; surveys by: Charles R. Harkness, Kenneth C. Vamer.

Prior deed: 1115-238.

Description and plat by Landmark Surveys, Earl R. Donaker, Professional Surveyor, #7142, from a survey of the premises in the month of November, in the year of our Lord one thousand nine hundred and ninety-five.

**OFFICE COPY
NOT RECORDABLE**

DESCRIPTION APPROVED
FOR AUDITORS TRANSFER

BY 

Remove not the old landmark. Proverbs 23:10 4-16-96

727 Cambridge Road
Coshocton, Ohio 43812


LANDMARK SURVEYS

EARL R. DONAKER, P.S.

tel: (614) 623-0993
1-800-842-3264

THIS PROPERTY IS SUBJECT TO ALL EASEMENTS, RIGHTS-OF-WAY, OR RESTRICTIONS, WHETHER RECORDED OR IMPLIED.


NOTE: Bearings & distances (B&D)
B&D between monumentation were measured.
B&D to points were calculated.
Record B&D as marked. (Rec)

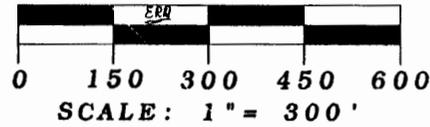

● - All 5/8" steel pins set are 30" long, plastic cap marked "ERD 7142"

- = stone found
- = 5/8" rebar found
- ▲ = point

Bearings are assumed and are for angular calculations only.

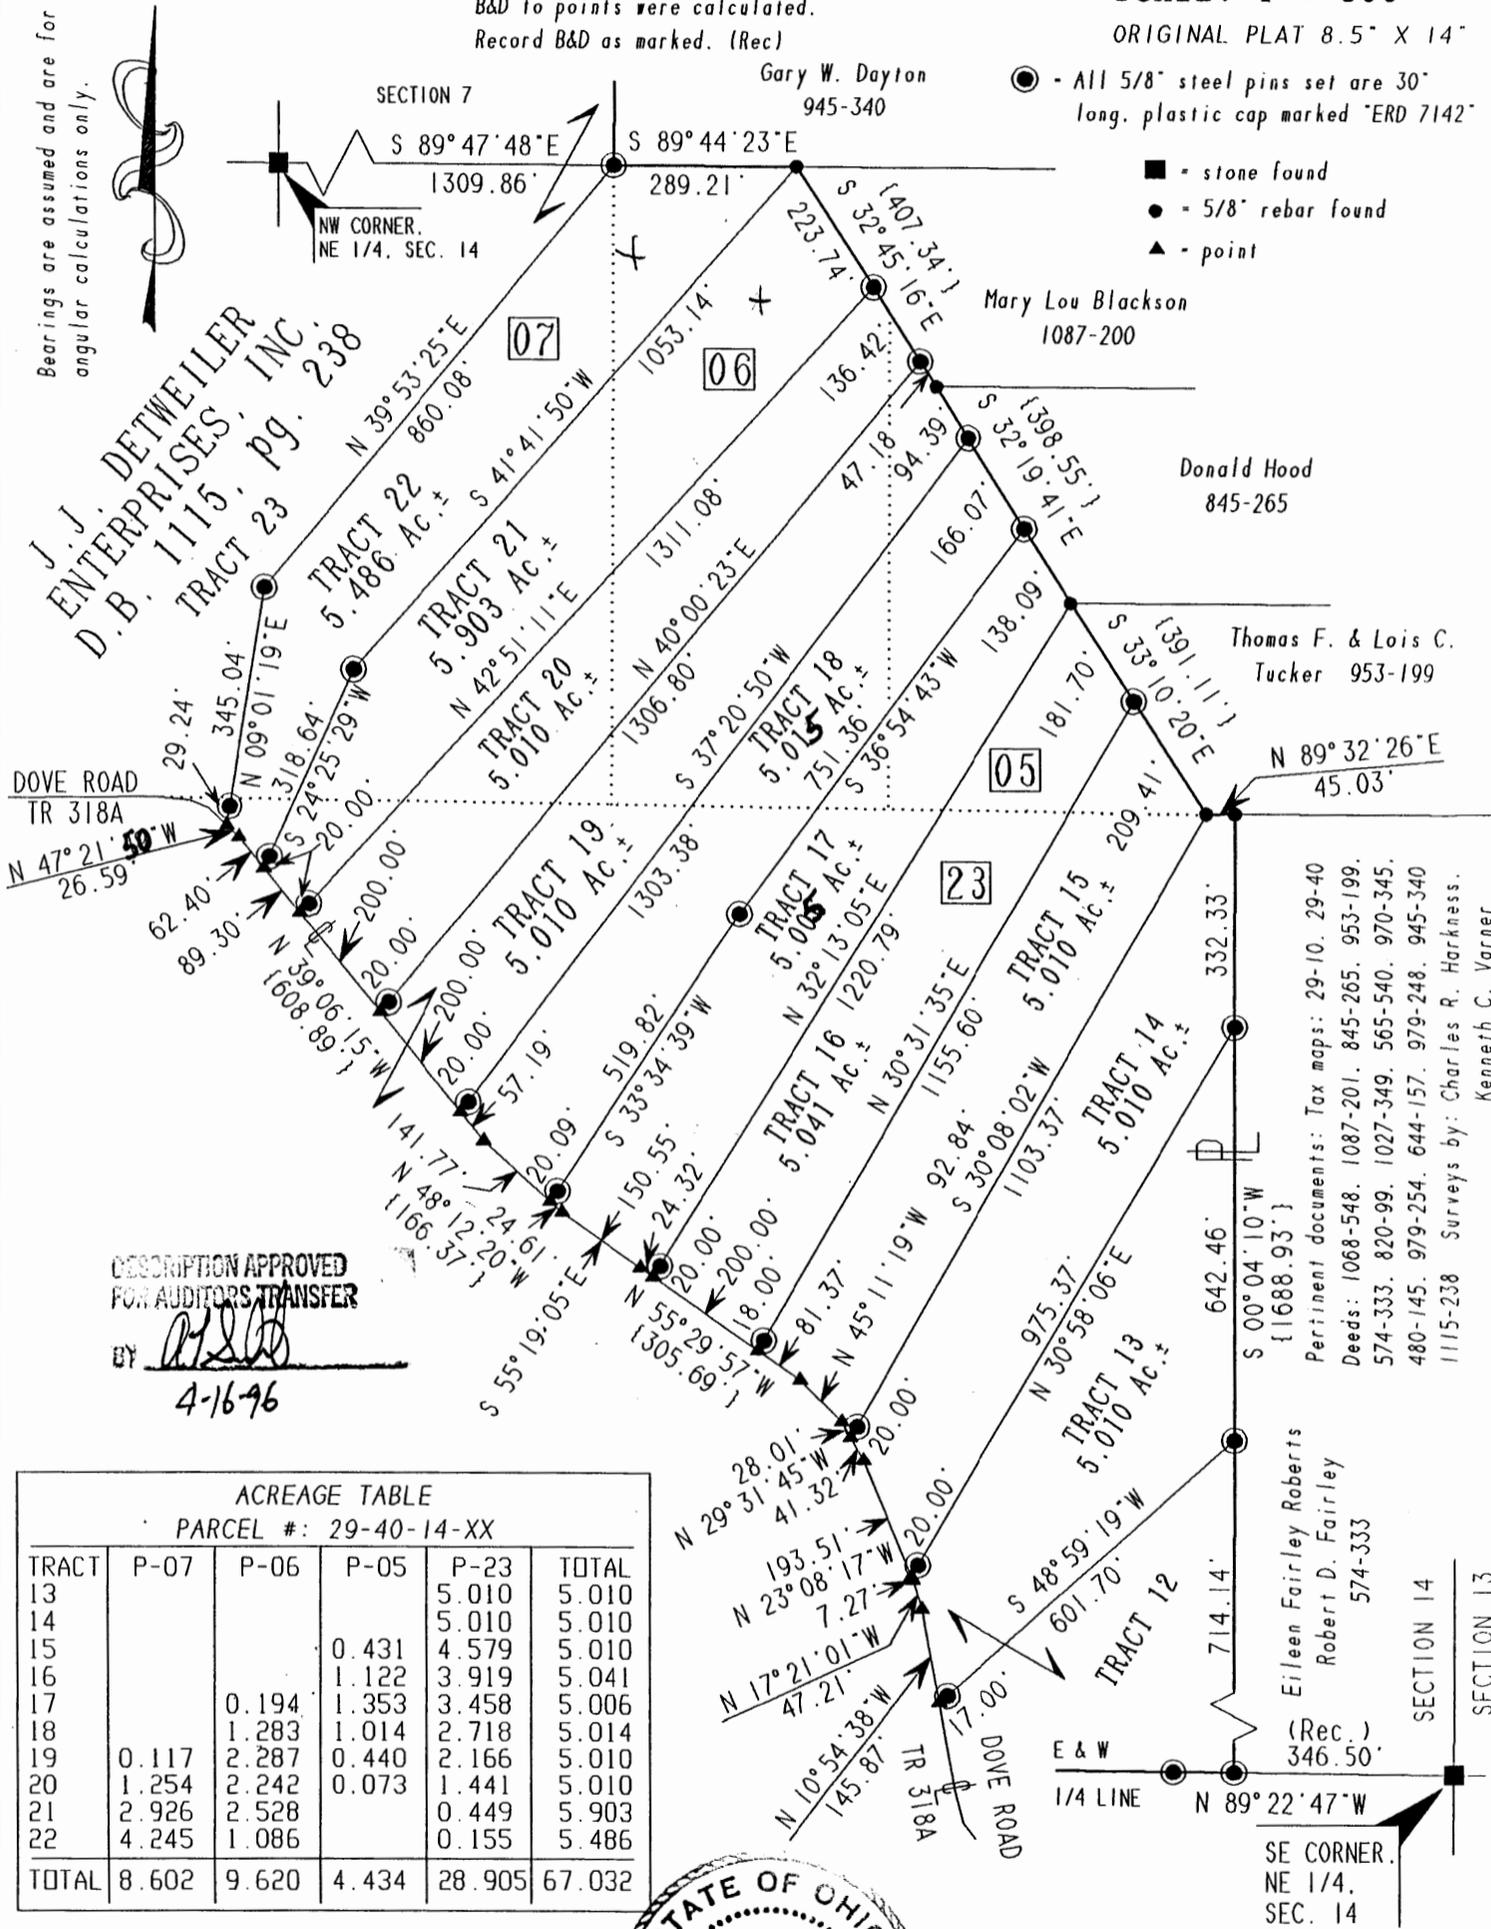

J. J. DETWEILER ENTERPRISES, INC.
D.B. 1115, Pg. 238
TRACT 23

DESCRIPTION APPROVED FOR AUDITORS TRANSFER
BY *[Signature]*
4-16-96

Pertinent documents: Tax maps: 29-10, 29-40
{1688.93}
Deeds: 1068-548, 1087-201, 845-265, 953-199,
574-333, 820-99, 1027-349, 565-540, 970-345,
480-145, 979-254, 644-157, 979-248, 945-340
1115-238 Surveys by: Charles R. Harkness,
Kenneth C. Varner

TRACT	P-07	P-06	P-05	P-23	TOTAL
13				5.010	5.010
14				5.010	5.010
15			0.431	4.579	5.010
16		0.194	1.122	3.919	5.010
17		1.283	1.014	2.718	5.014
18	0.117	2.287	0.440	2.166	5.010
19	1.254	2.242	0.073	1.441	5.010
20	2.926	2.528		0.449	5.903
21	4.245	1.086		0.155	5.486
TOTAL	8.602	9.620	4.434	28.905	67.032



OFFICE COPY
NOT RECORDABLE

I, Earl R. Donaker, P.S., hereby certify this plat to represent a boundary survey pursuant to Chapter 4733-37, Ohio Administrative Code and to be correct to the best of my knowledge and belief.

"Remove not the old landmark." Proverbs 23:10

J. J. DETWEILER ENTERPRISES, INC.
TRACTS: 13-22
NE 1/4, SECTION 14
SECOND QUARTER, T 3 N. R 9 W.
UNITED STATES MILITARY LANDS
TOWNSHIP: JACKSON
COUNTY: MUSKINGUM, OHIO
TE: NOVEMBER, 1995