


<i>SITUATED IN</i>	<i>ReSurvey</i>
---------------------------	------------------------

*The State of Ohio, County of Muskingum
Township of Jackson, part of the SW Qtr. Sec. 20
T3, R9.*

*Bearings & distances are based on State Plane Grid Coordinates,
NAD83, Ohio South, per GPS Observation.*

☐ Iron Pin Set, 5/8" rebar
☒ Iron Pin Found
 —Z— Property Hook
☐ Pipe Found
☒ Stone Found

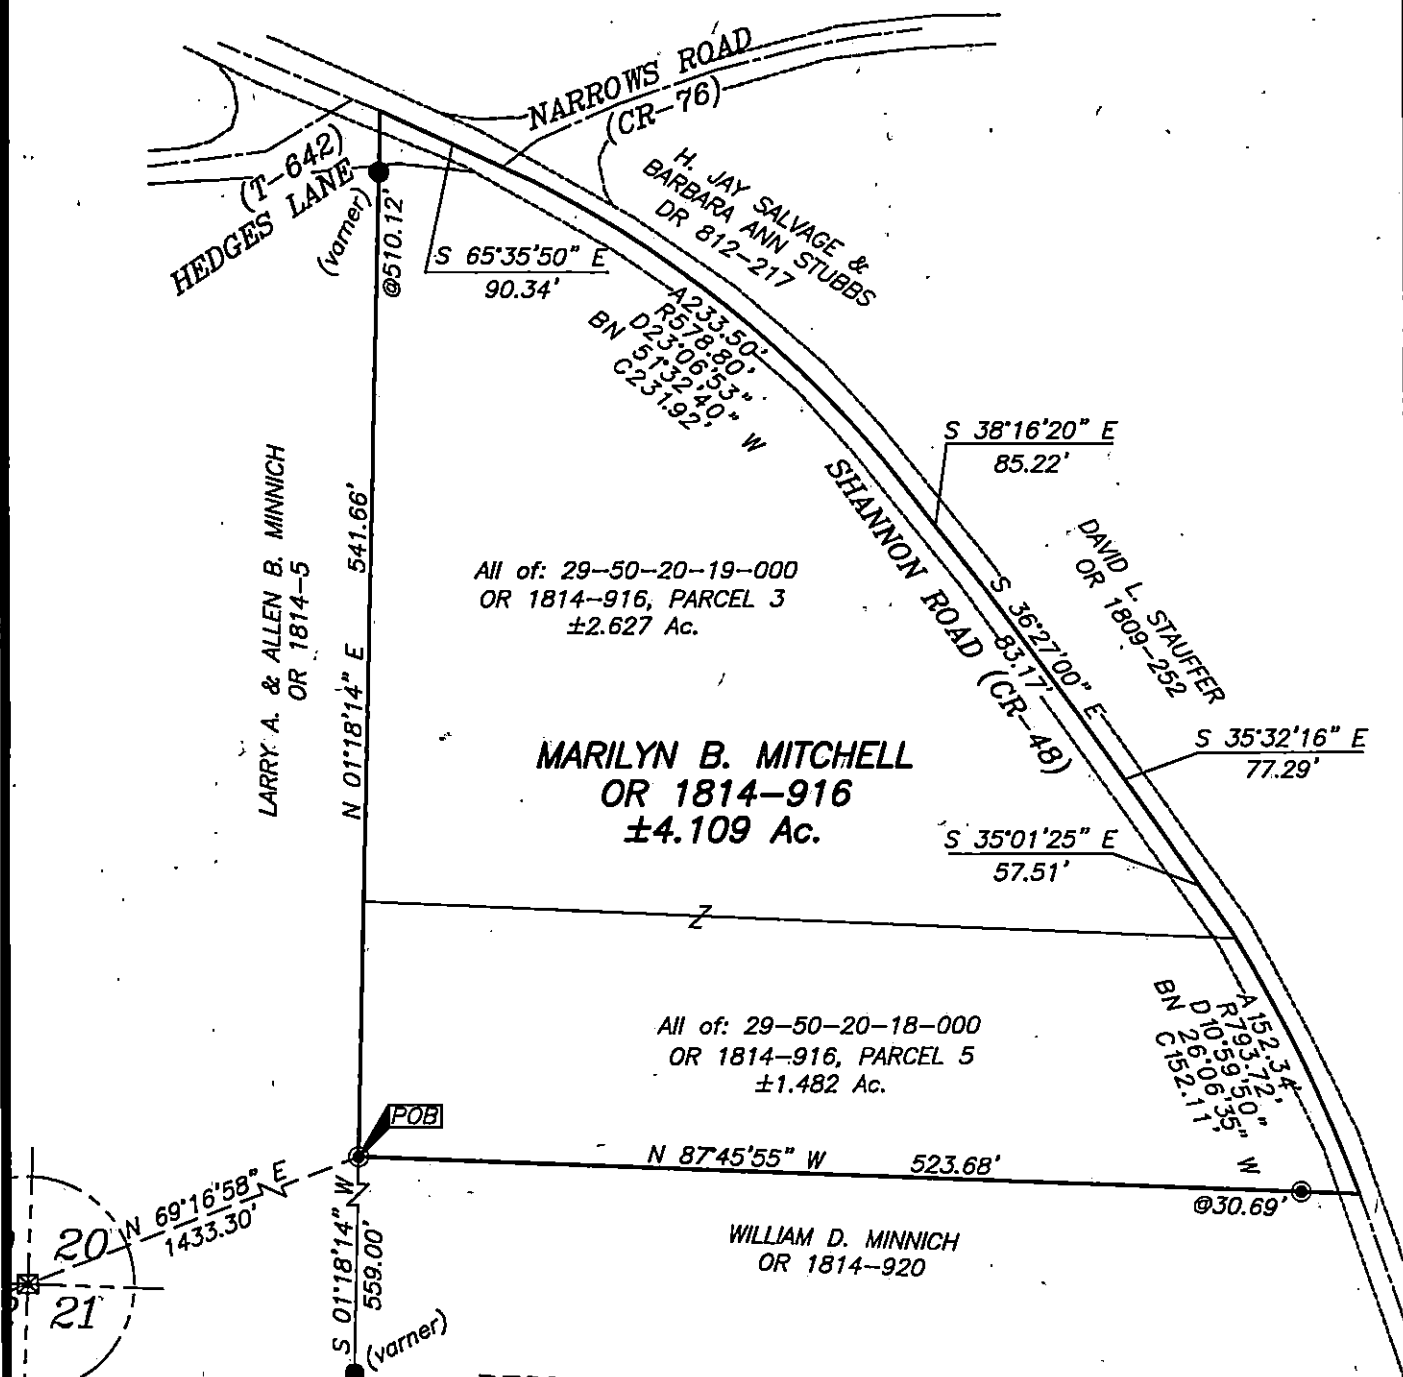

DESCRIPTION
APPROVED
By: M. S. Brown

(IN FEET)
1 inch = 100 ft.



**OFFICE COPY
NOT RECORDABLE**

Brian Kelly McPeck

Req. Surveyor No. 8517

This plat was prepared by McPeck Land Surveying, LLC in accordance with Chapter 4733-37 of the Administrative Code, and is intended to be used for the legal transfer of the property described and does not intend to describe all or any easements of record, nor encroachments unless otherwise intended.



MCPEEK LAND SURVEYING

www.mcpeeklandsurveying.com LLC
email: brian@mcpeeklandsurveying.com
340 Robin Hood Ln.,* Zanesville, Oh 43701 * 740.704.6073