

ReSurvey

SITUATED IN

The State of Ohio, County of Muskingum
Village of Fazeysburg, and being a part
of Lots 5 & 21 and all of Lot 22 the western
8.25 feet of a vacated alley & portion of 2nd Street
in the Plat of Knoxville (Plat Book A-0, Page 150).


BASIS OF BEARING

Bearings are based on State Plane Grid Coordinates
& Distances, NAD83, Ohio South, per GPS Observation.


REFERENCES

* As Noted on Plat
www.muskingumcountyauditor.org
www.mceo.org
http://recorder.
muskingumcounty.org

Previous Surveys by:
S. Bowman
McPeek Land Surveying, LLC

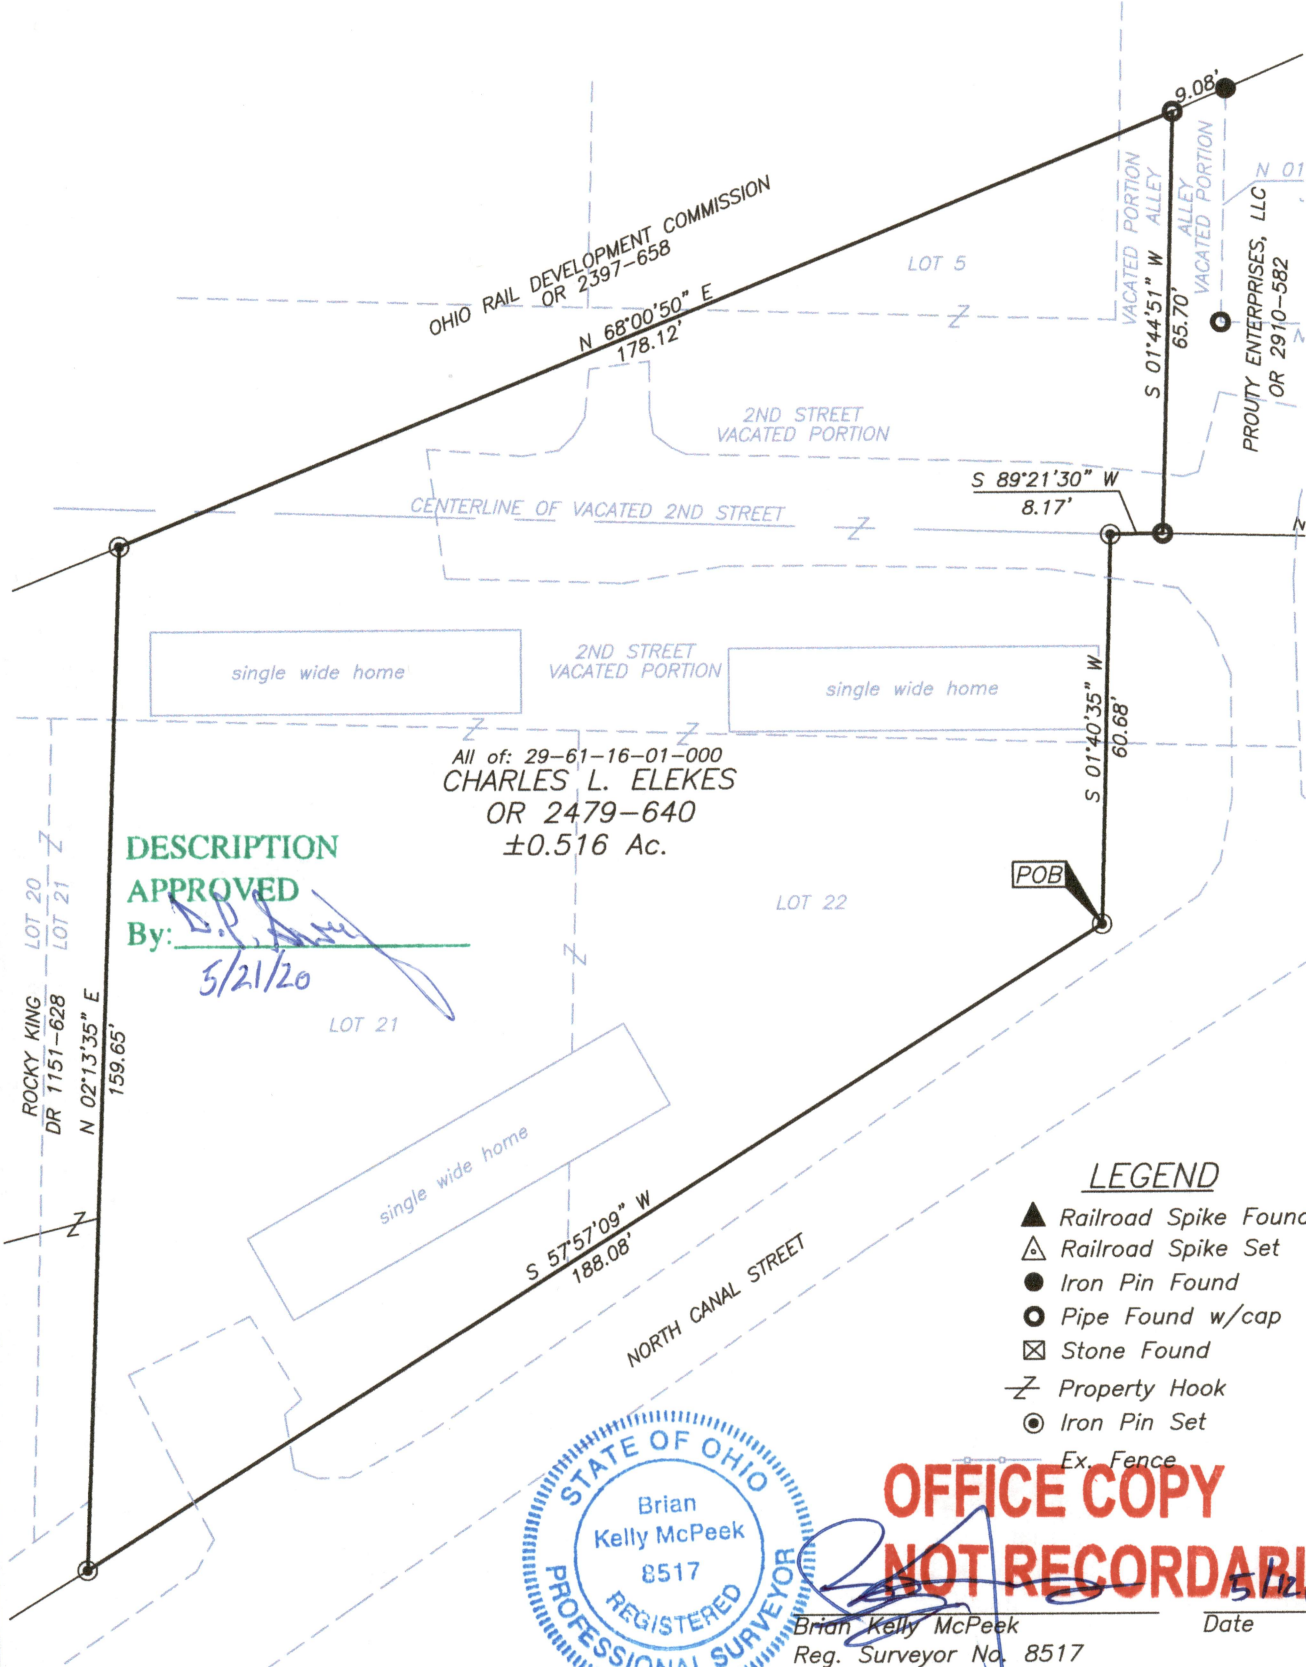

Graphic Scale

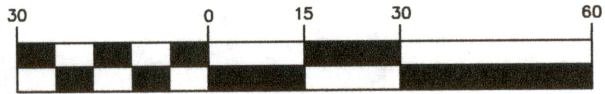

(IN FEET)
1 inch = 30 ft.

MCPEEK LAND SURVEYING LLC
www.mcpeeklandsurveying.com
email: brian@mcpeeklandsurveying.com
340 Robin Hood Ln., * Zanesville, Oh 43701 * 740.704.6073