

29-61-27-05

36 SOUTH STATE ST

Legal Description

Situated in the County of Muskingum, State of Ohio
and in the Village of Frazeysburg bounded and described
as follows:

Commencing at the southwest corner of Lot 42 of the
Town Plat of Frazeysburg as recorded in said County Deed
Records Book 1, Page 250, said Lot also being shown on
Beards Subdivision as recorded in Plat Book Page
of said County Records; Thence N 0° 10' 00" E along the
East Line of State Street and the west line of lot 42
extended for a distance of 207.00 feet to the north-
east corner of State and First Streets (passing through
on iron pipe at 83.5 feet marking the southwest corner
of parcel two as recorded in Volume 543 Page 43 of said
county deed records) and an iron pin at the point of
beginning.

Thence N 87° 42' 39" E along the north line of First Street
for 62.56 feet to a point;

Thence N 54° 19' E for 62.50 feet to an iron pin;

Thence N 21° 39' 26" W for 82.00 feet to an iron spike on the
South Line of Canal Street;

Thence S 54° 19' W for 102.00 feet to an iron spike on the
East Line of State Street;

Thence S 0° 10' W for 55.67 feet to the point of
beginning containing 0.19 Acres


Being a new description for the parcel previously recorded
in Volume 300 Page 536

Surveyed by Loren C. Camp Reg # 5-5843 on Sept 6, 1980

DESCRIPTION APPROVED
for Auditor's transfer

W. M. A. R. R.

OFFICE COPY
NOT RECORDABLE

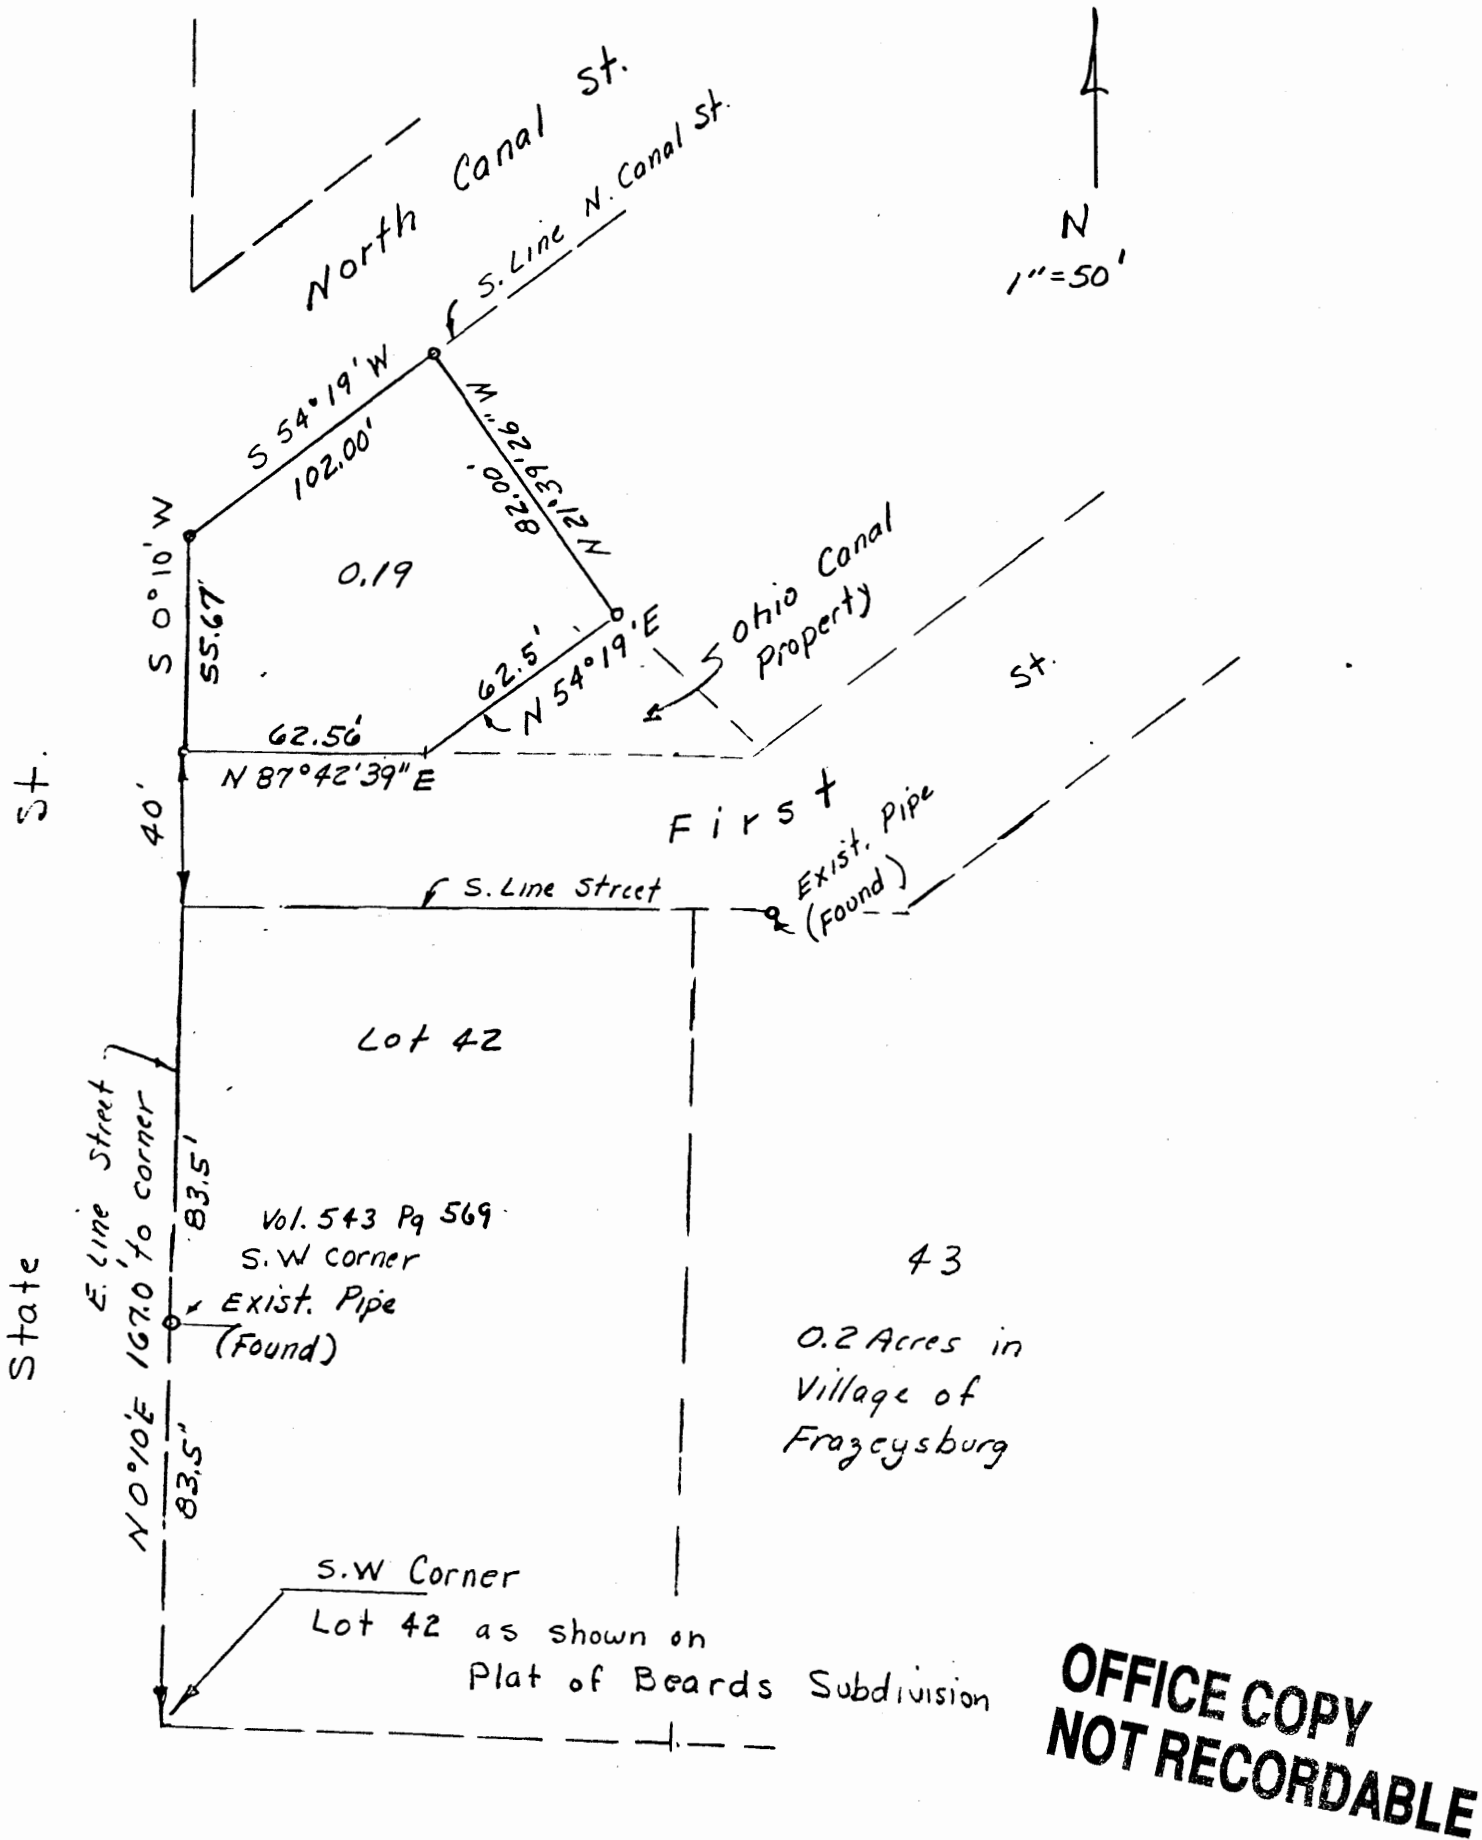

DESCRIPTION APPROVED
for Auditor's transfer

[Signature]