

SITUATED IN:

State of Ohio, County of Muskingum, Township of Jackson, Village of Frazeyburg, and being part of the Southeast Quarter of Section 19, Township 3, Range 9, United States Military Lands

BASIS OF BEARINGS

Bearings are based on the Ohio State Plane Coordinate System, NAD 83, South Zone, Grid North, as per GPS observations

PARCEL NO.

All of: 29-62-03-05-000 ±0.435 Acres
All of: 29-62-03-06-000 ±0.313 Acres




N 87°52'50" W
304.13'
Canal Street
SE COR. LOT 58,
PLAT OF KNOXVILLE,
DEED BK. I, PG. 250,
VILLAGE OF FRAZEYSBURG,
T-3 R-9, U.S.M.L.

LEGEND


- Iron Pin Set 5/8" rebar
- Iron Pin Found 5/8" rebar
- ⊠ Iron Pin Found 5/8" rebar in concrete
- Axle Found
- ⊙ Iron Pipe Found

REFERENCES

All deed Ref.
shown on this
plat

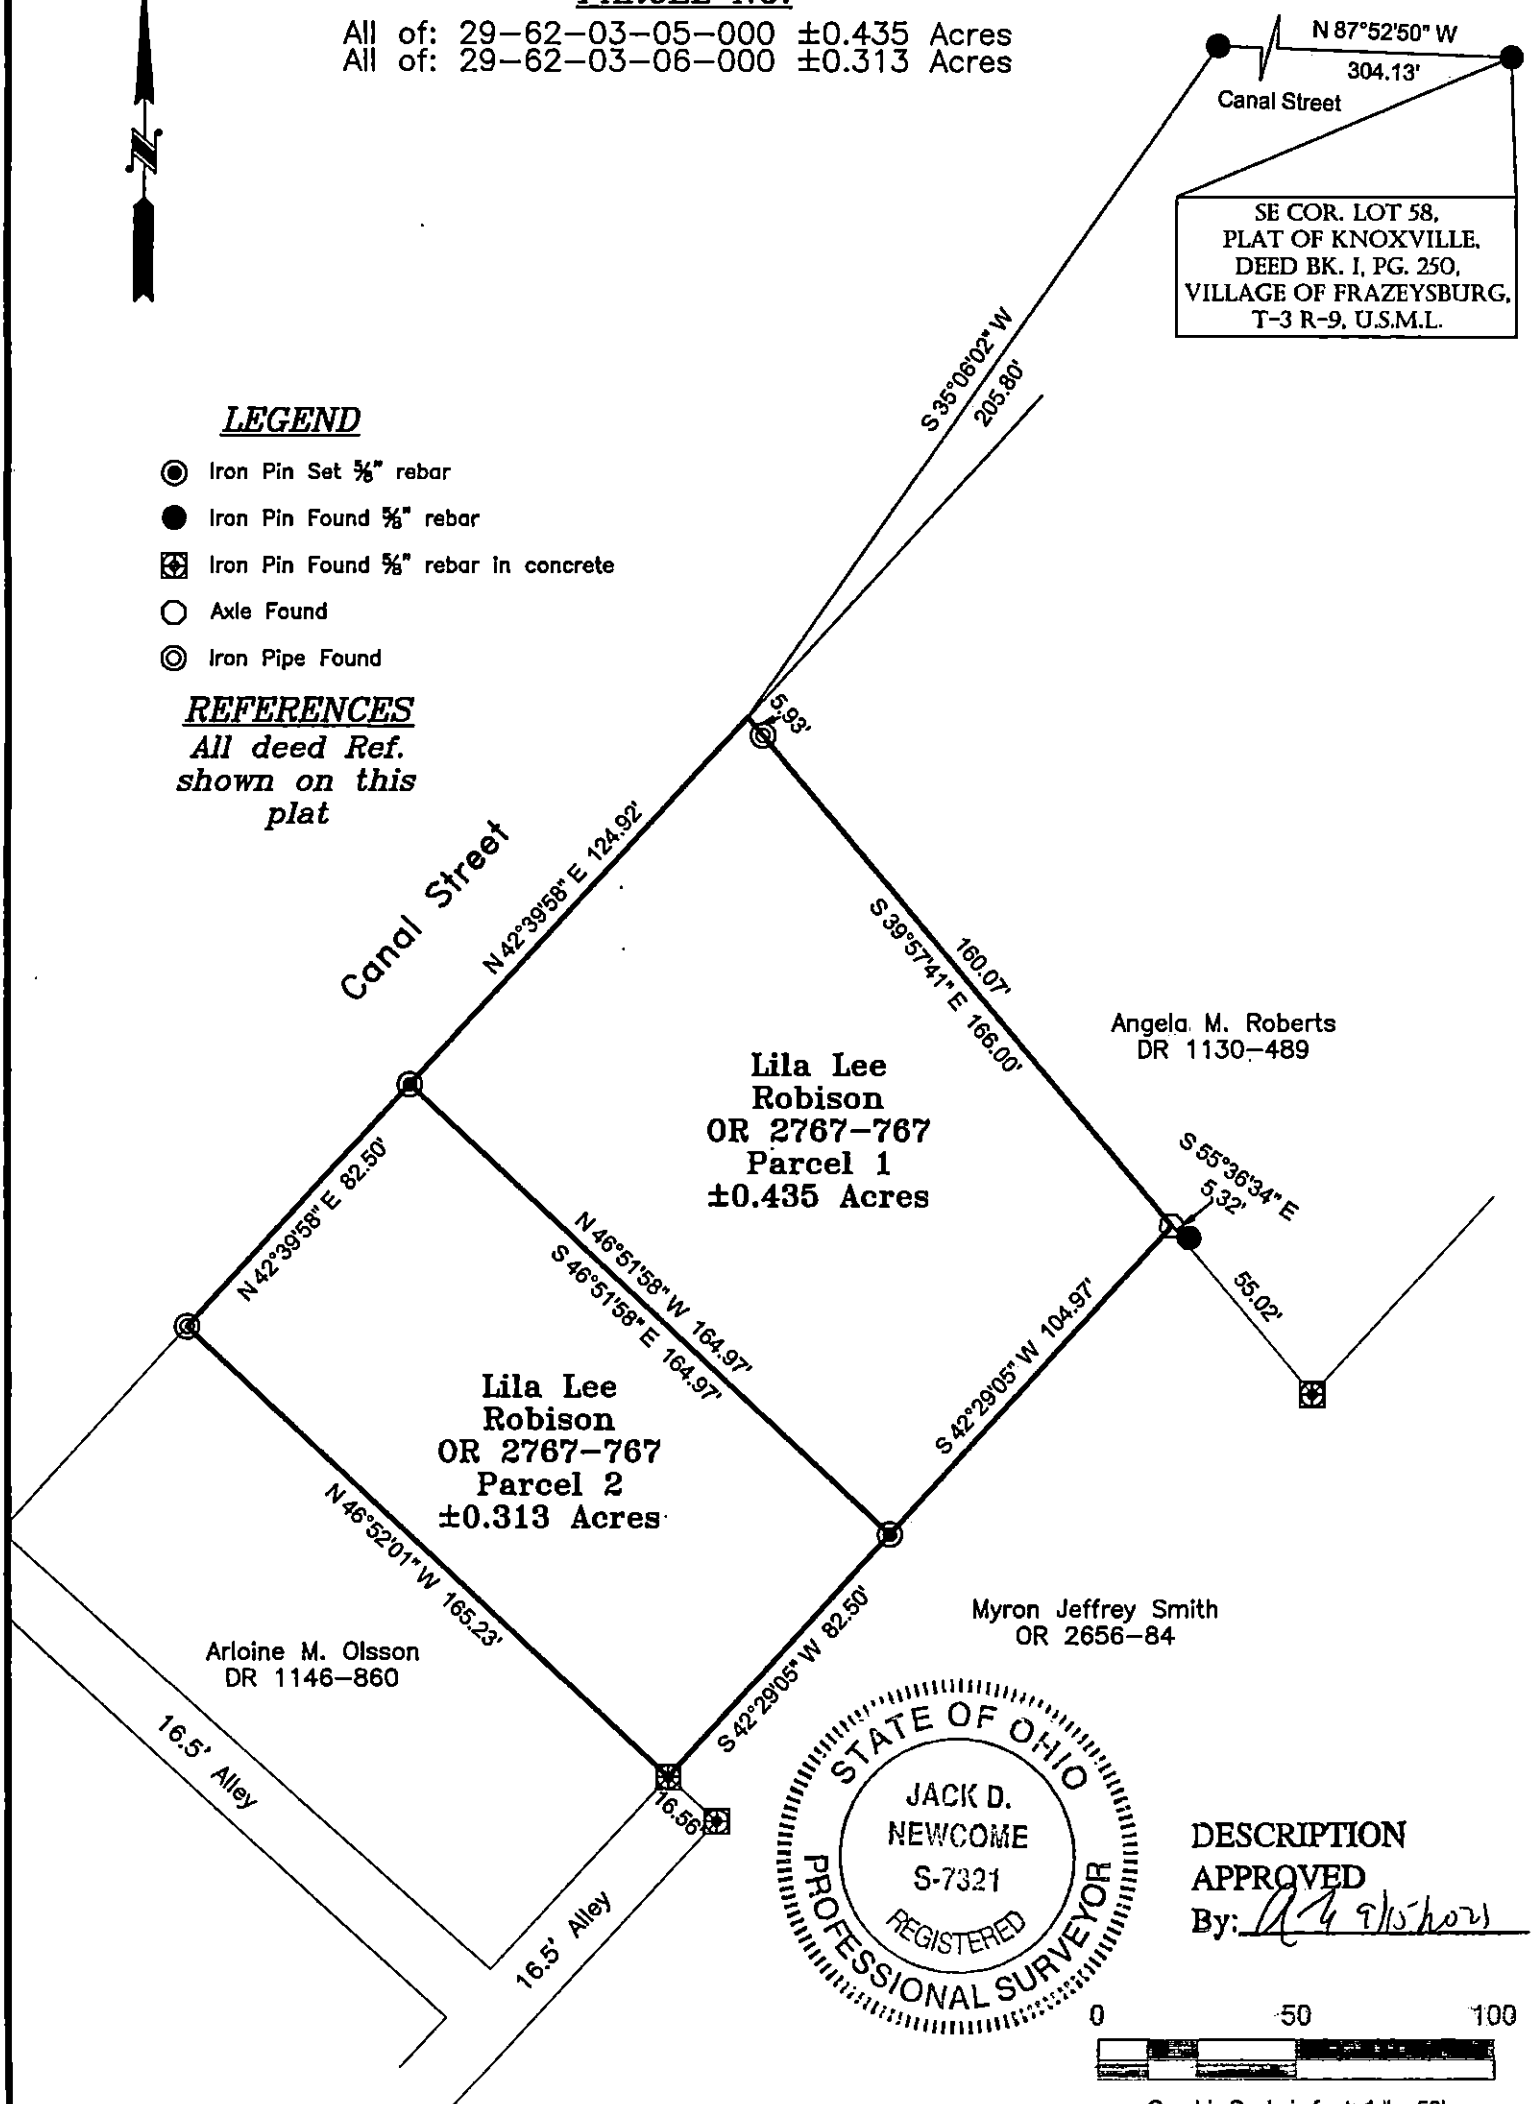

DESCRIPTION
APPROVED
By: *[Signature]*

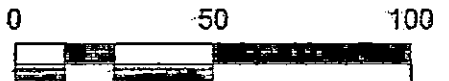

OFFICE COPY

Jack D. Newcome 9-2-21
NOT RECORDABLE

Reg. Surveyor No. 7321

Newcome Surveying Company
6515 Ballard Road
Nashport, Ohio 43830
740-452-5796