


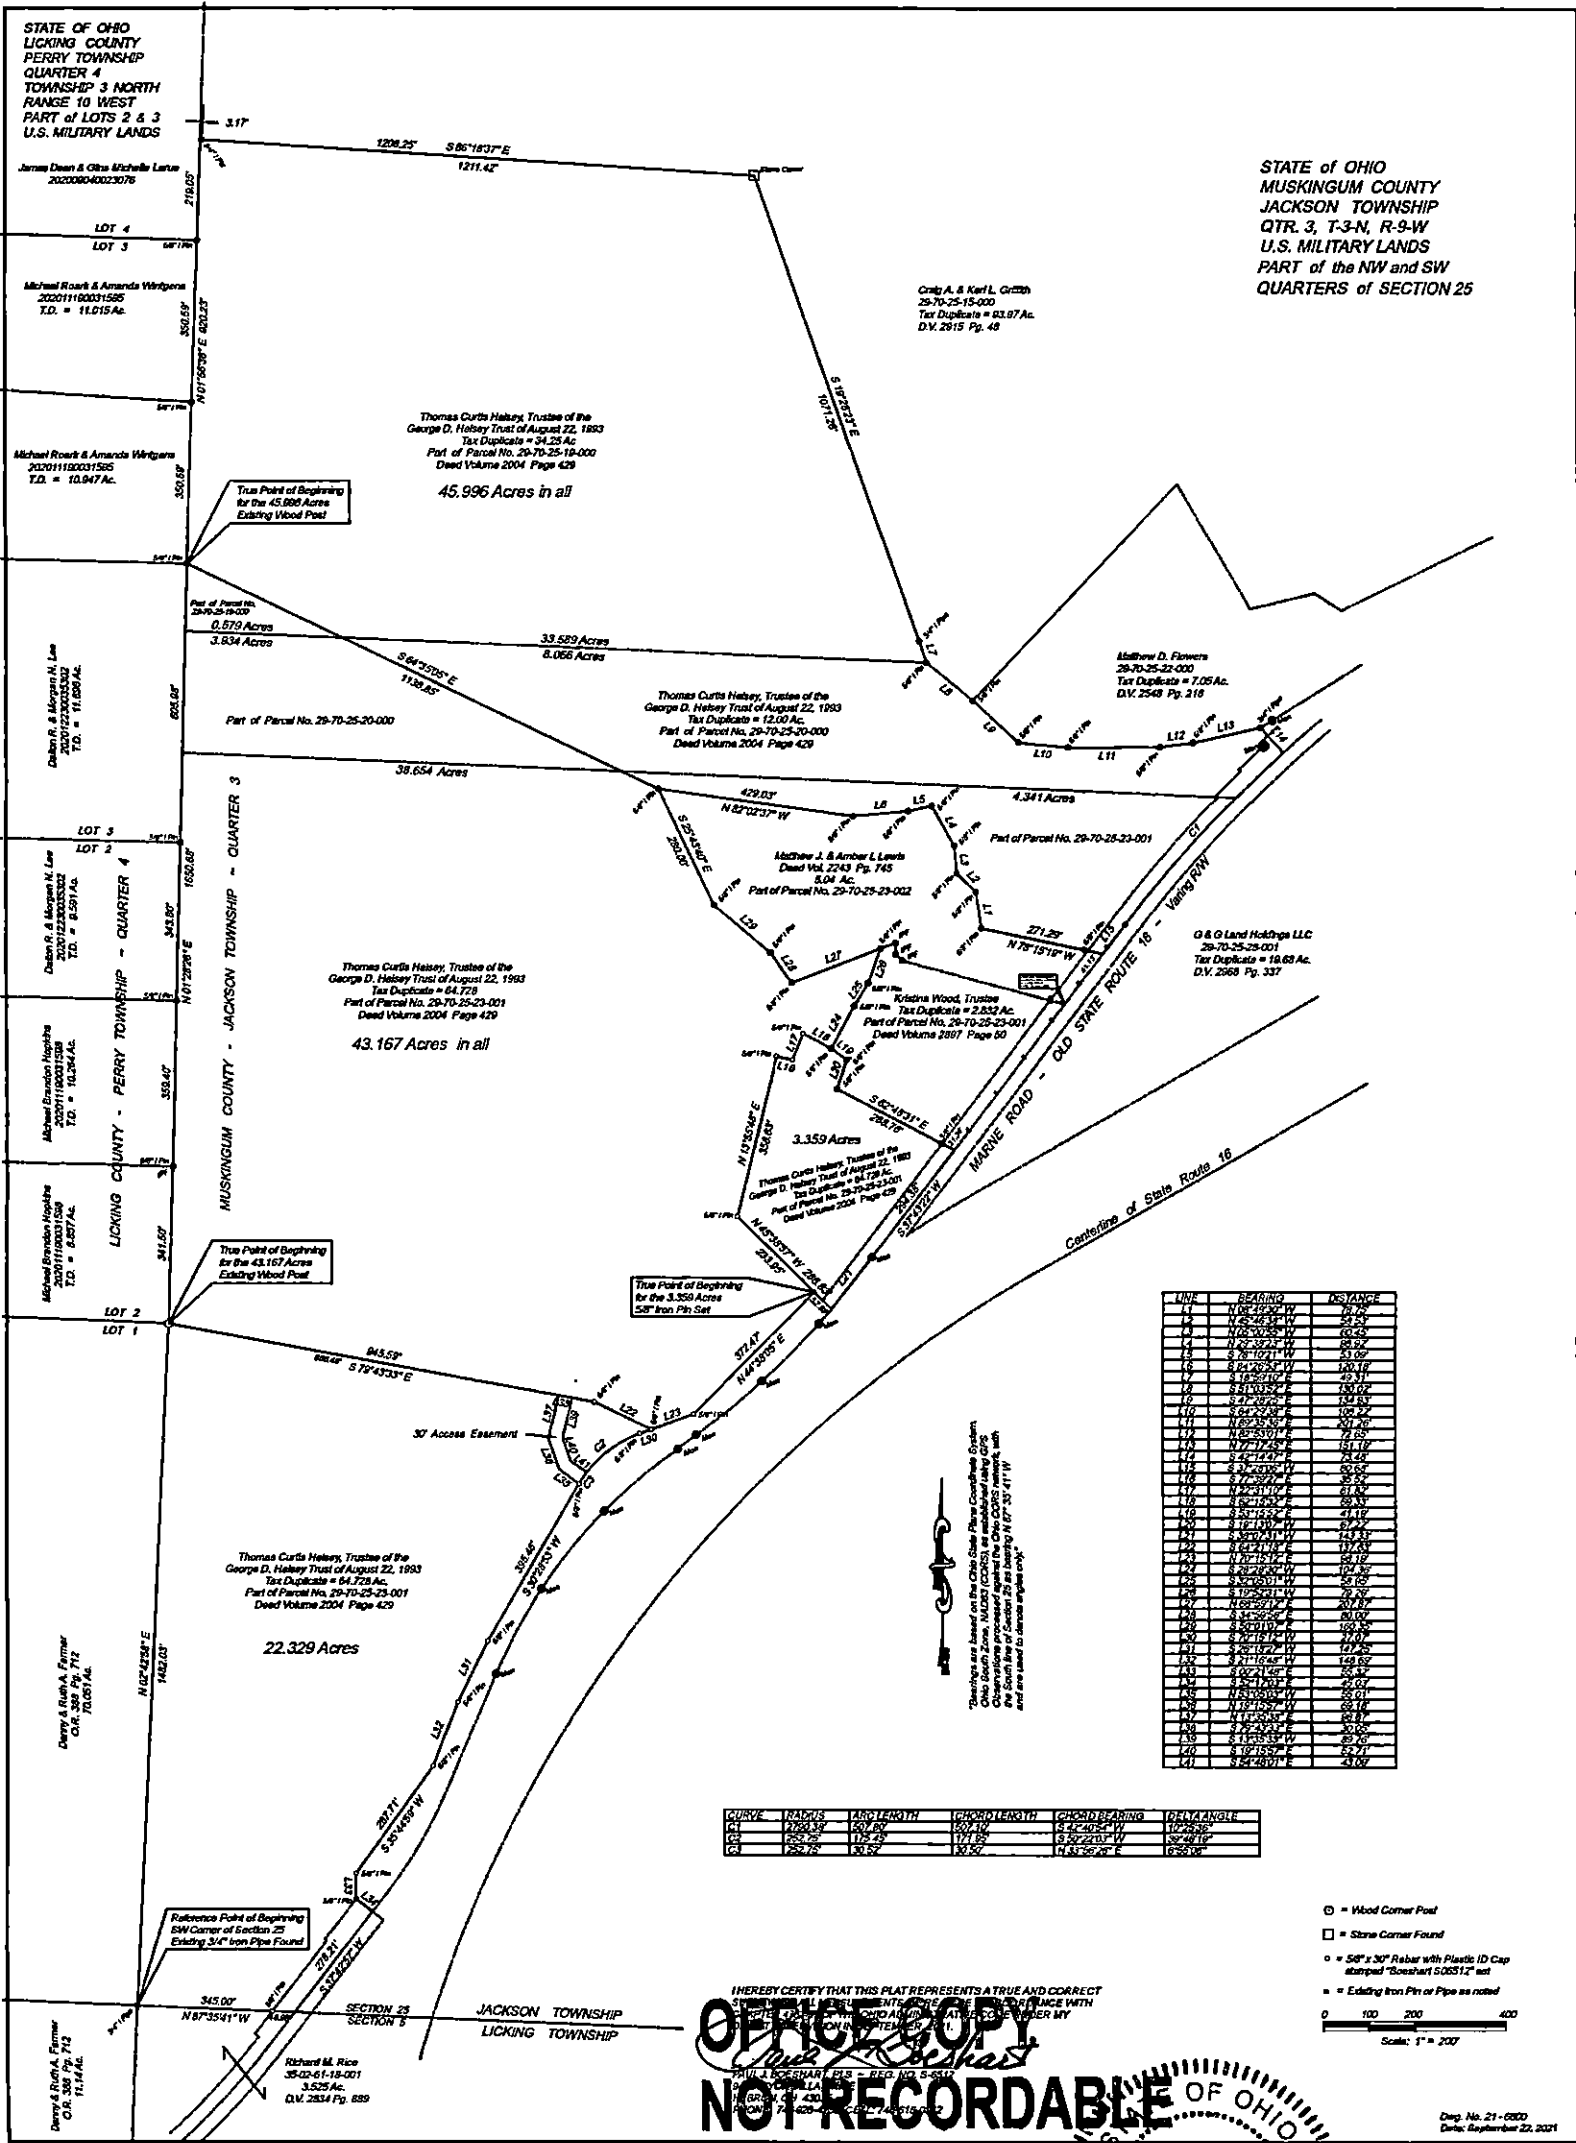

STATE of OHIO
MUSKINGUM COUNTY
JACKSON TOWNSHIP
QTR. 3, T-3-N, R-9-W
U.S. MILITARY LANDS
PART of the NW and SW
QUARTERS of SECTION 25

LINE	BEARING	DISTANCE
OFFICE COPY NOT RECORDABLE
PAUL J. BOESHART, S.E.
REGISTERED PROFESSIONAL SURVEYOR
No. 21-0800
Date: September 22, 2021

Reduced copy, not to scale, Larger copy available in the Muskingum County Engineer's Map Dept.

DESCRIPTION APPROVED By: 9/30/2021