



PLAT OF SURVEY FOR PAMELA VENSIL TO REPLACE A PROPERTY CORNER

STATE OF OHIO, MUSKINGUM COUNTY, JACKSON TOWNSHIP, PART
OF THE EAST HALF OF SECTION 23, TOWNSHIP 3 NORTH,
RANGE 9 WEST, UNITED STATES MILITARY DISTRICT

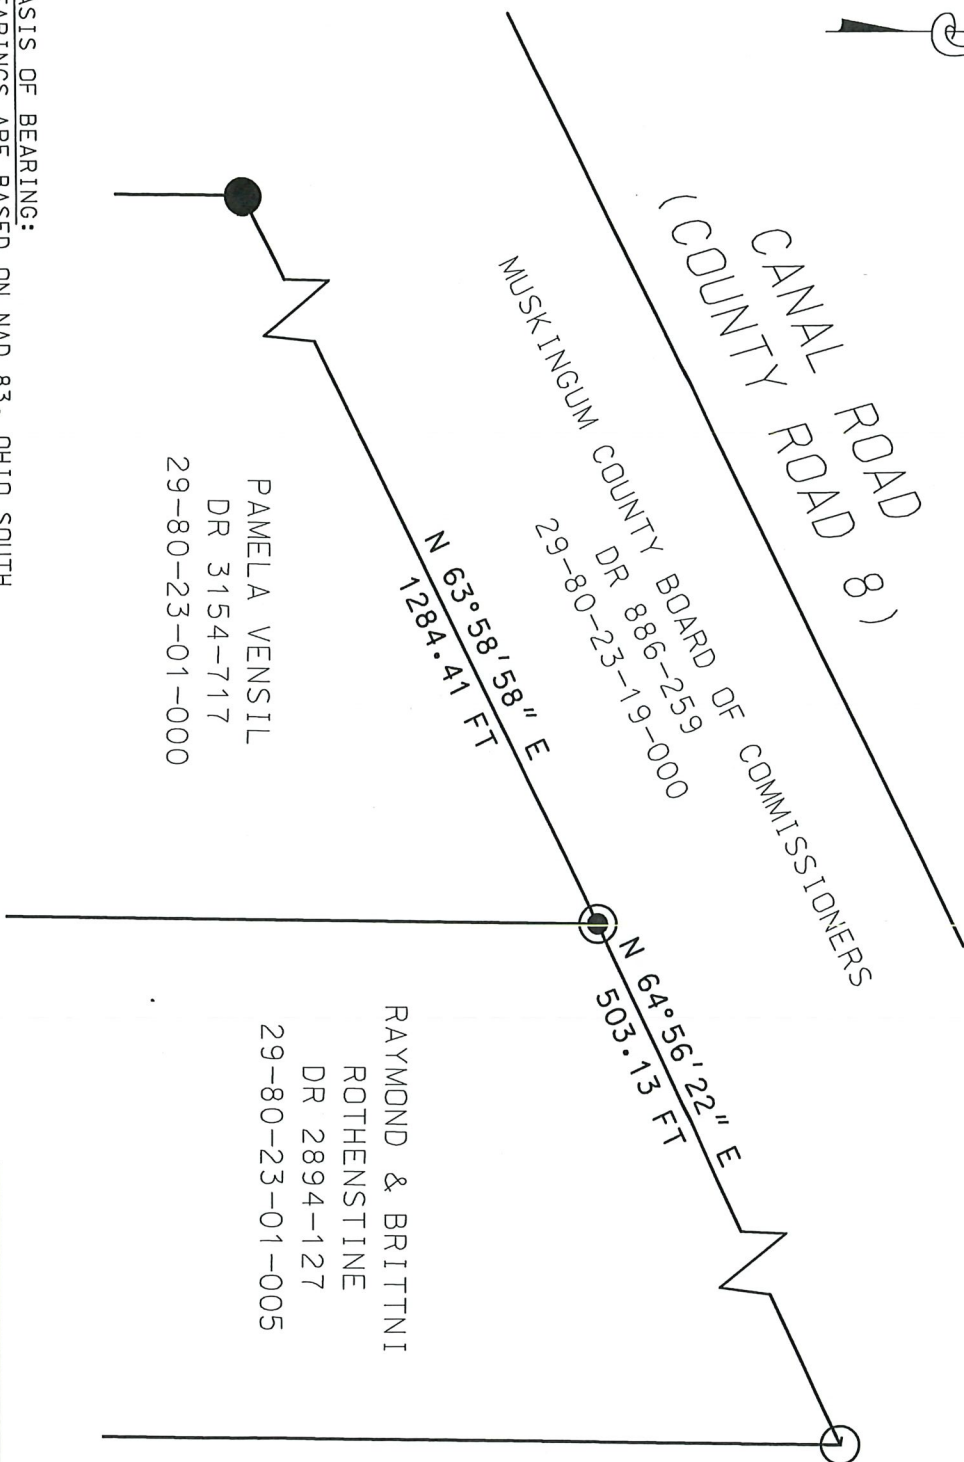

BASIS OF BEARING:
BEARINGS ARE BASED ON NAD 83, OHIO SOUTH
ZONE, STATE PLANE COORDINATES AS PER
OBSERVATIONS FROM MUSKINGUM COUNTY ENGINEER
GPS MONUMENT - DK8105.

PERTINENT DOCUMENTS AND SURVEYS USED:
1. DEED REFERENCES SHOWN
2. TAX MAPS
3. SURVEY RECORDS FOUND IN THE
MUSKINGUM COUNTY ENGINEERS OFFICE,
ZANESVILLE, OHIO.

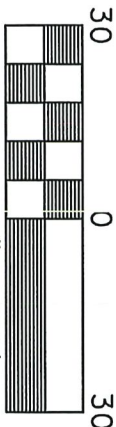

Scale: 1" = 30'

LEGEND

- IRON PIN SET 5/8" X 30" W/CAP
MARKED "MUSK CTY"
"SWIERZ 8062"
- IRON PIPE FOUND
- IRON PIPE FOUND DISTURBED

**MUSKINGUM COUNTY
ENGINEERS OFFICE**

109 GRAHAM ST
ZANESVILLE, OHIO 43701
(740) 454-0155

I HERE BY CERTIFY THIS PLAT
TO BE CORRECT AS SURVEYED
OCTOBER 2025



DENIS P. SWIERZ
PS# 8062

DATE 12/15/25