

## Legal Description

Situated in the Township of , County of Muskingum and State of Ohio:

Being a part of the   U.S. Military Lands and being more particularly described as follows:

Commencing at an iron pin at the Northeast corner of Valli-Vue Subdivision as recorded in Plat Book 13 Page 35;

Thence  $N 3^{\circ} 59' 22'' E$  for 836.19 feet to an iron pin and the point of beginning;

Thence  $S 71^{\circ} 32' W$  for 404.94 feet to an iron pin;

Thence  $N 2^{\circ} 18' 09'' W$  for 208.28 feet to an iron pin;

Thence  $N 71^{\circ} 32' E$  for 472.41 feet to a point in State Route 586, passing through an iron pin at 405.14;

Thence  $S 1^{\circ} 05' 06'' W$  for 212.27 feet to a point in State Route 586;


Thence  $S 71^{\circ} 32' W$  for 54.41 feet to the point of beginning containing 2.14 Acres

The above description contains all the acreage in parcel recorded in previous deed Volume 766 Page 93

Surveyed by Loren C. Camp Registration No S-5843 on February 11, 1984

Subject to all legal highways


**OFFICE COPY  
NOT RECORDABLE**

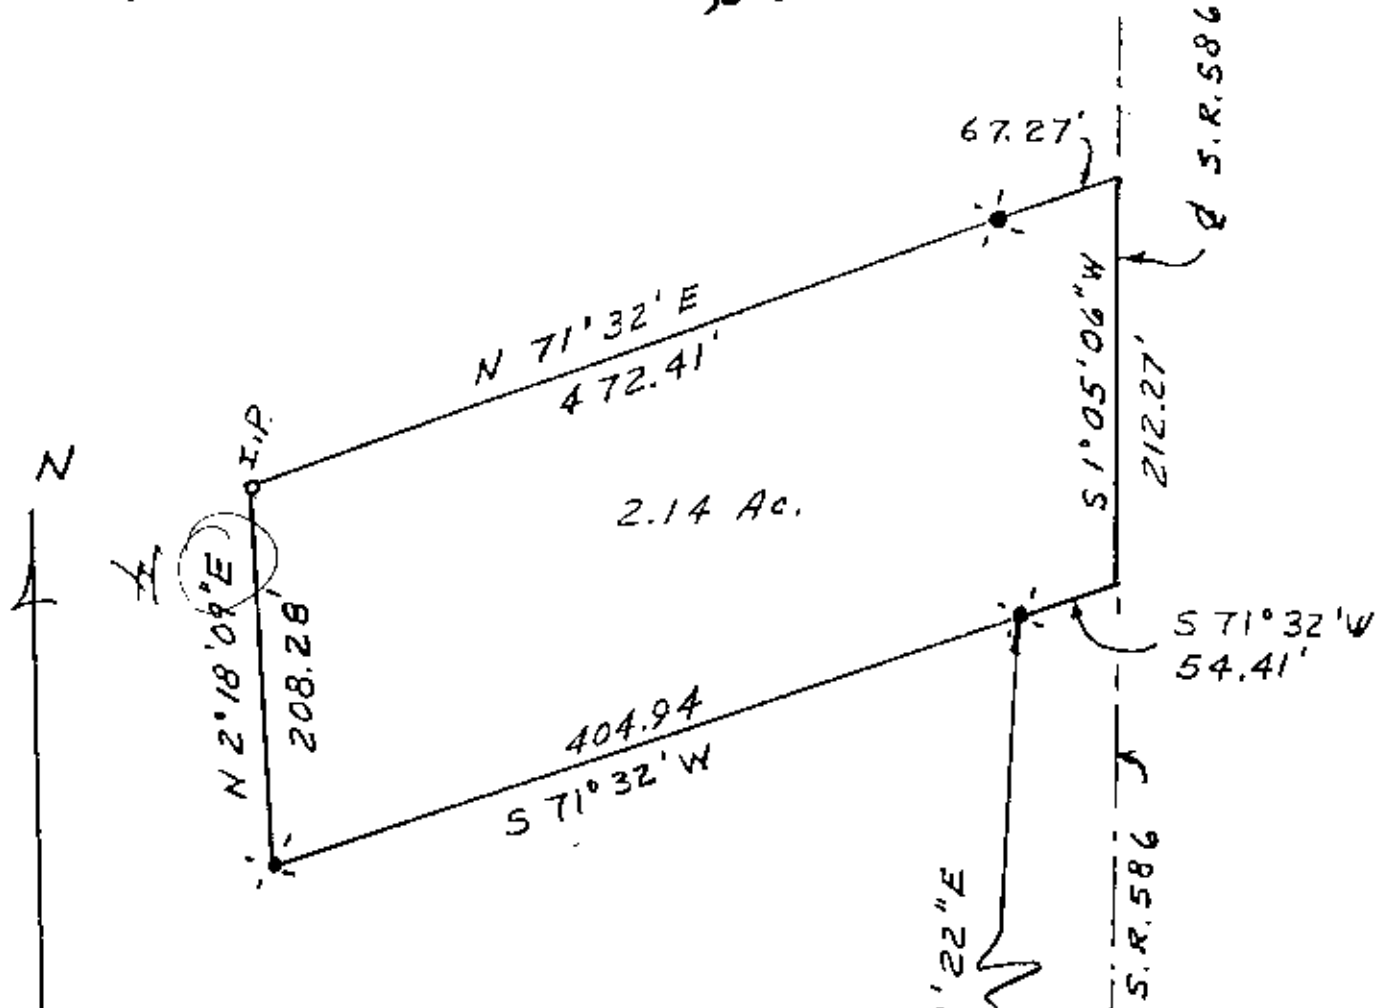

1" = 100'

o I.P. denotes 5/8" rebar set

⊙ denotes iron pipe found

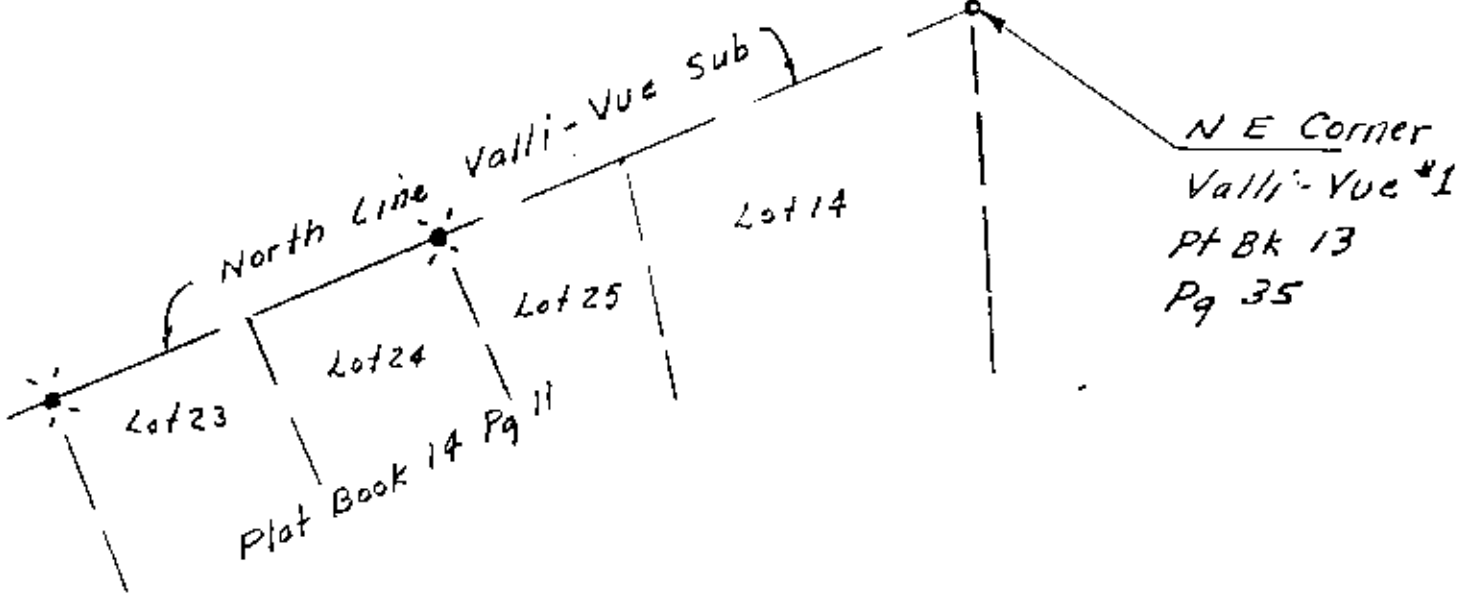

Being Part of the 2<sup>nd</sup> Qtr Twp 2  
 Range 9 U.S.M. Lands  
 Licking Twp.

Owner: D.B. Hamilton  
 Vol. 766 Pg 93

**OFFICE COPY  
 NOT RECORDABLE**  
*[Signature]*  
 5-5843

2/11/84