



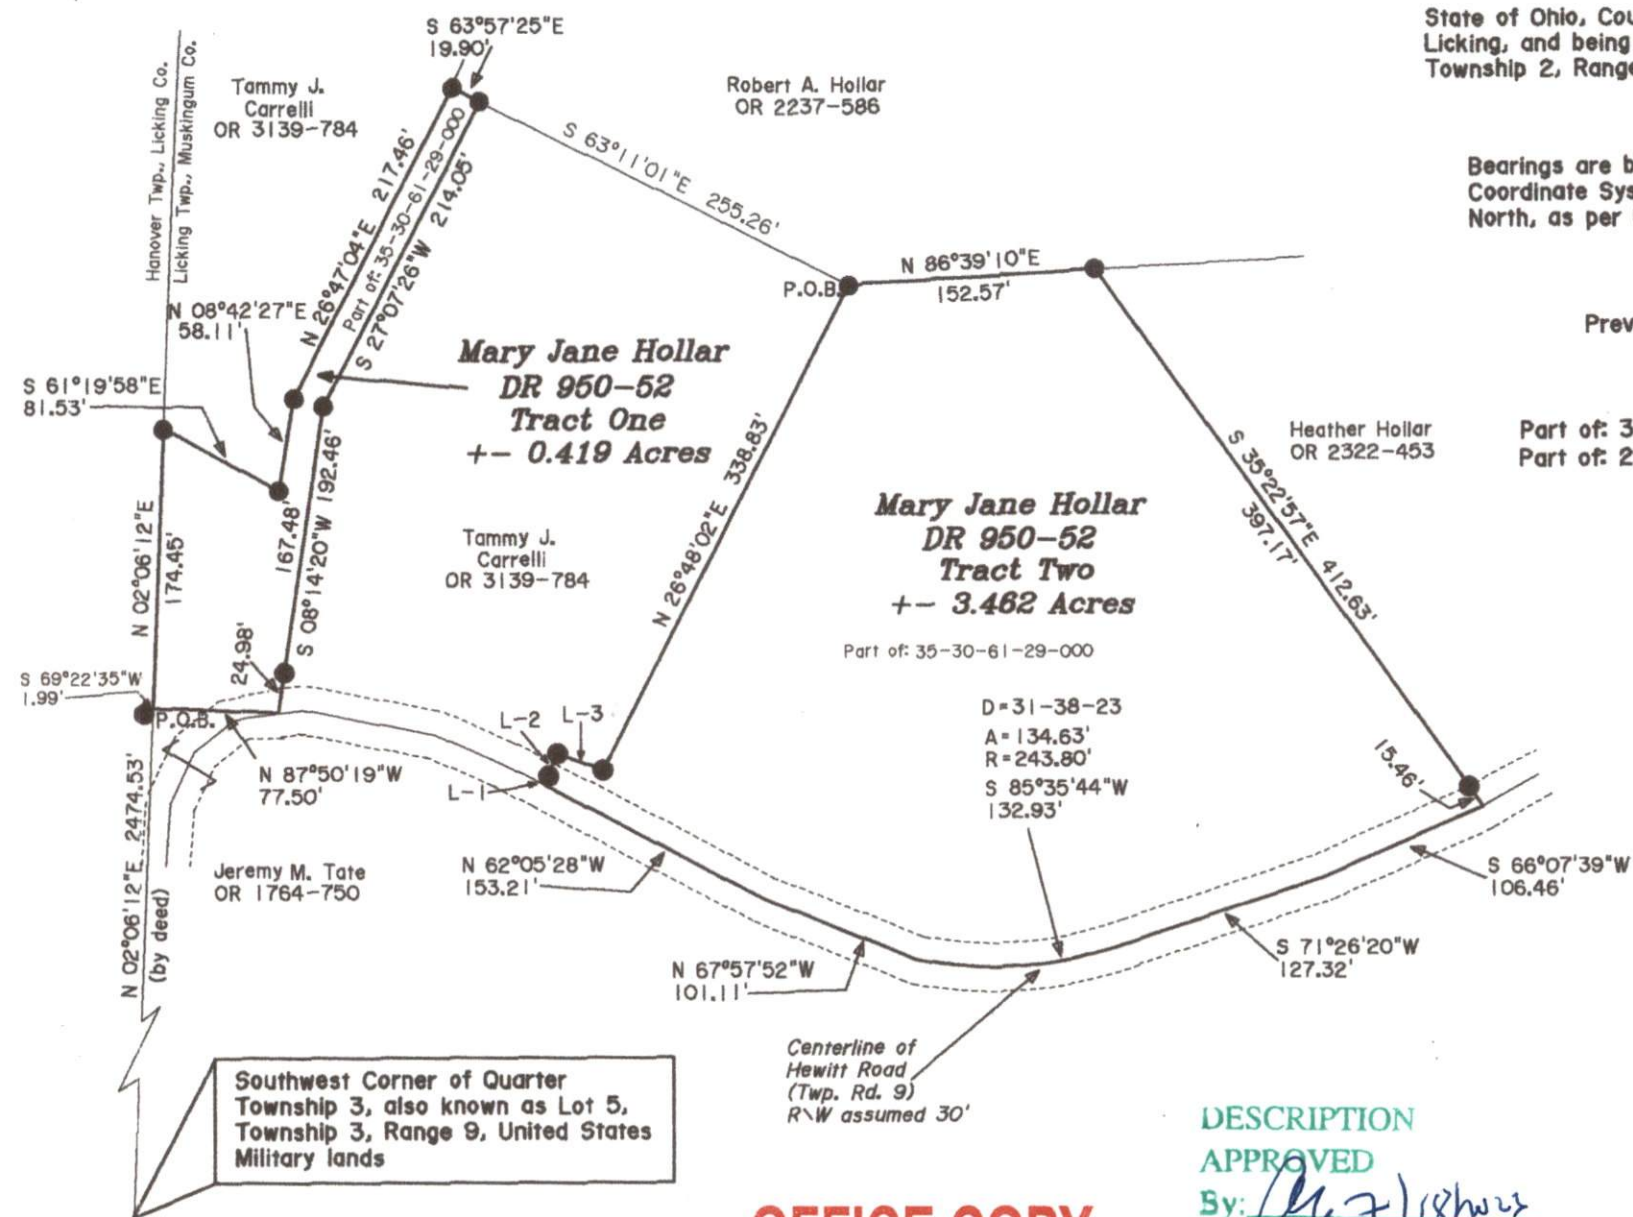

COURSE	BEARING	DISTANCE
L-1	N 21°00'57"E	6.07'
L-2	N 21°00'57"E	15.39'
L-3	S 68°57'07"E	30.01'

LEGEND

- △ Railroad Spike Set
- Iron Pin Found
- ⊕ Stone Found
- Axle Found
- Iron Pipe Found
- ▲ Railroad Spike Found
- ⊙ Iron Pin Set, 5/8" rebar 30" Long
- ⊠ Monument Found

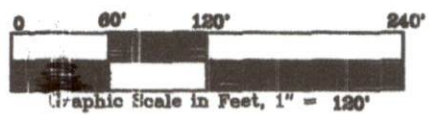

SITUATED IN:
State of Ohio, County of Muskingum, Township of Licking, and being part of Quarter Township 3, Township 2, Range 9, United States Military Lands

BASIS OF BEARINGS
Bearings are based on the Ohio State Plane Coordinate System, NAD 83, South Zone, Grid North, as per GPS observations.

REFERENCES
Previous Surveys by J. D. Newcome

PARCEL NO.
Part of: 35-30-61-29-000 +- 0.419 Acres
Part of: 25-30-61-29-000 +- 3.462 Acres



DESCRIPTION APPROVED
By: *[Signature]* 7-7-23

OFFICE COPY
NOT RECORDED
[Signature] 7-7-23
Date

Reg. Surveyor No. 7321

Newcome Surveying Company
6515 Ballard Road
Nashport, Ohio
740-452-5796