

SITUATED IN:

State of Ohio, County of Muskingum, Township of Licking,
being part of Quarter Township 4, Township 2, Range 9,
United States Military Lands

BASIS OF BEARINGS

Bearings are based on the Ohio State Plane Coordinate System, NAD
83, South Zone, Grid North, as per GPS observations

PARCEL NO.

Part of: 35-40-01-13-000 ±48.42 Acres
All of: 35-40-01-12-000 ±5.25 Acres
(±1.03 Ac. in R/W Twp. Rd. 60)


LEGEND

- Iron Pin Set 5/8" rebar
- Iron Pin Found 5/8" rebar
- Stone Found
- Axle Found
- Iron Pipe Found


REFERENCES

Surveys by Jack
D. Newcome PS#7321,
Survey by Stephen M.
Bowman PS#7135,
mceo.org,

All deed Ref.
shown on
this plat

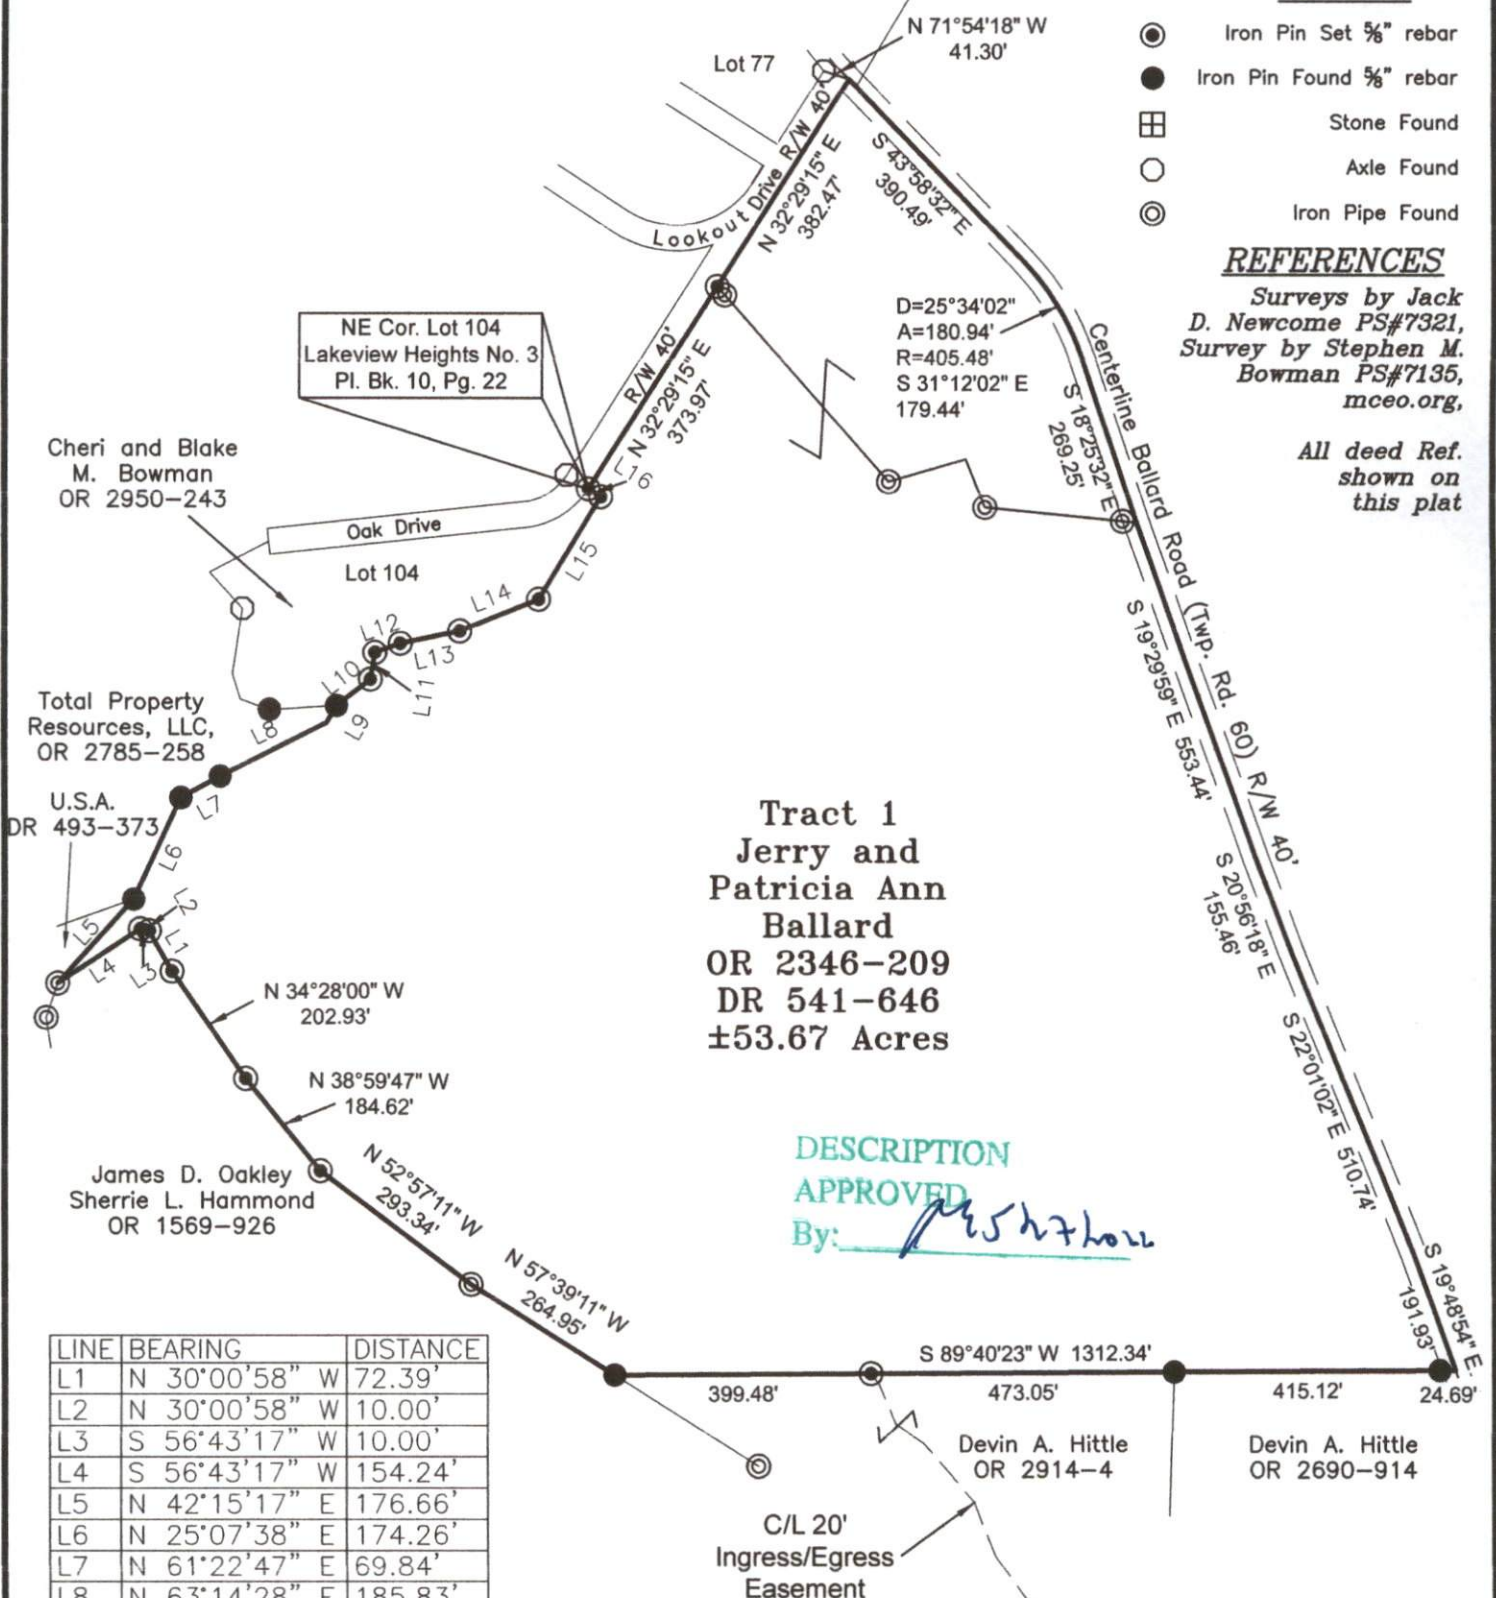

LINE	BEARING	DISTANCE
L1	N 30°00'58" W	72.39'
L2	N 30°00'58" W	10.00'
L3	S 56°43'17" W	10.00'
L4	S 56°43'17" W	154.24'
L5	N 42°15'17" E	176.66'
L6	N 25°07'38" E	174.26'
L7	N 61°22'47" E	69.84'
L8	N 63°14'28" E	185.83'
L9	N 30°06'48" E	30.53'
L10	N 51°59'16" E	66.76'
L11	N 09°21'16" E	42.49'
L12	N 70°14'59" E	42.12'
L13	N 78°16'59" E	94.49'
L14	N 67°57'59" E	132.50'
L15	N 31°21'59" E	186.50'
L16	N 57°30'01" W	22.99'

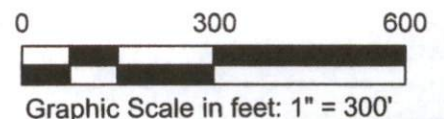

Newcome Surveying Company
6515 Ballard Road
Nashport, Ohio 43830
740-452-5796

OFFICE COPY

NOT RECORDABLE

Reg. Surveyor No. 7321